




41422_tip1

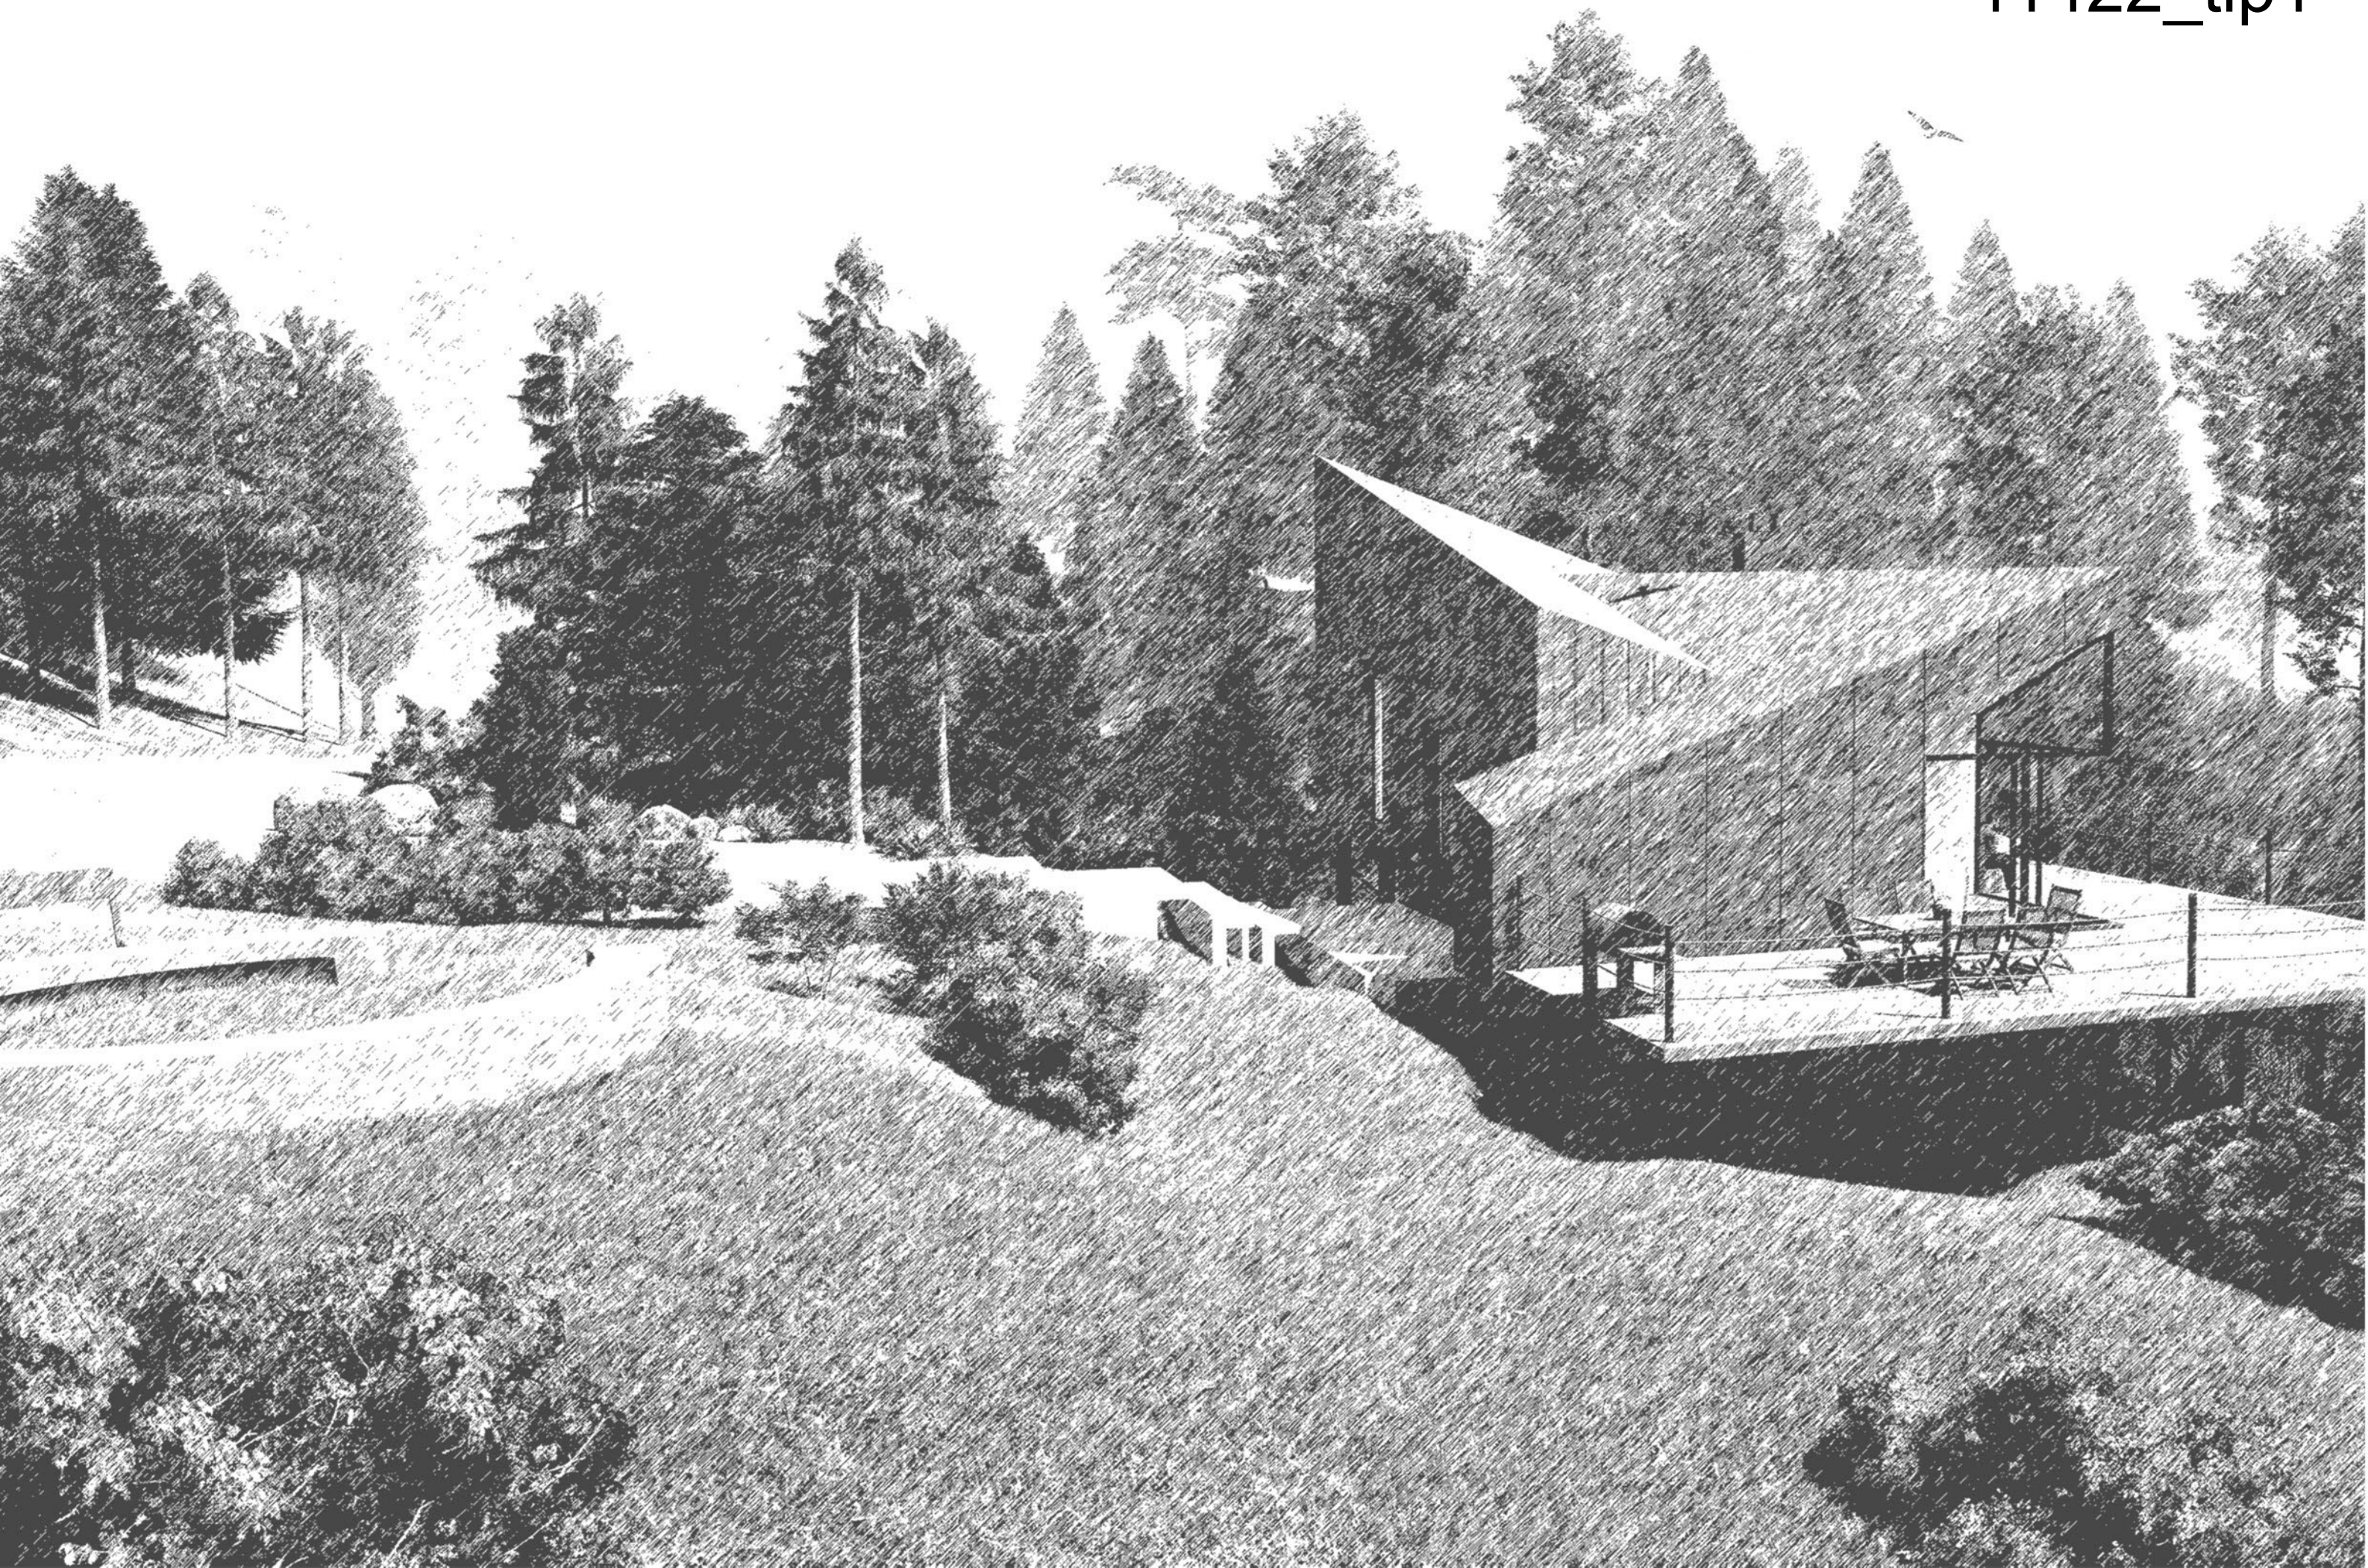

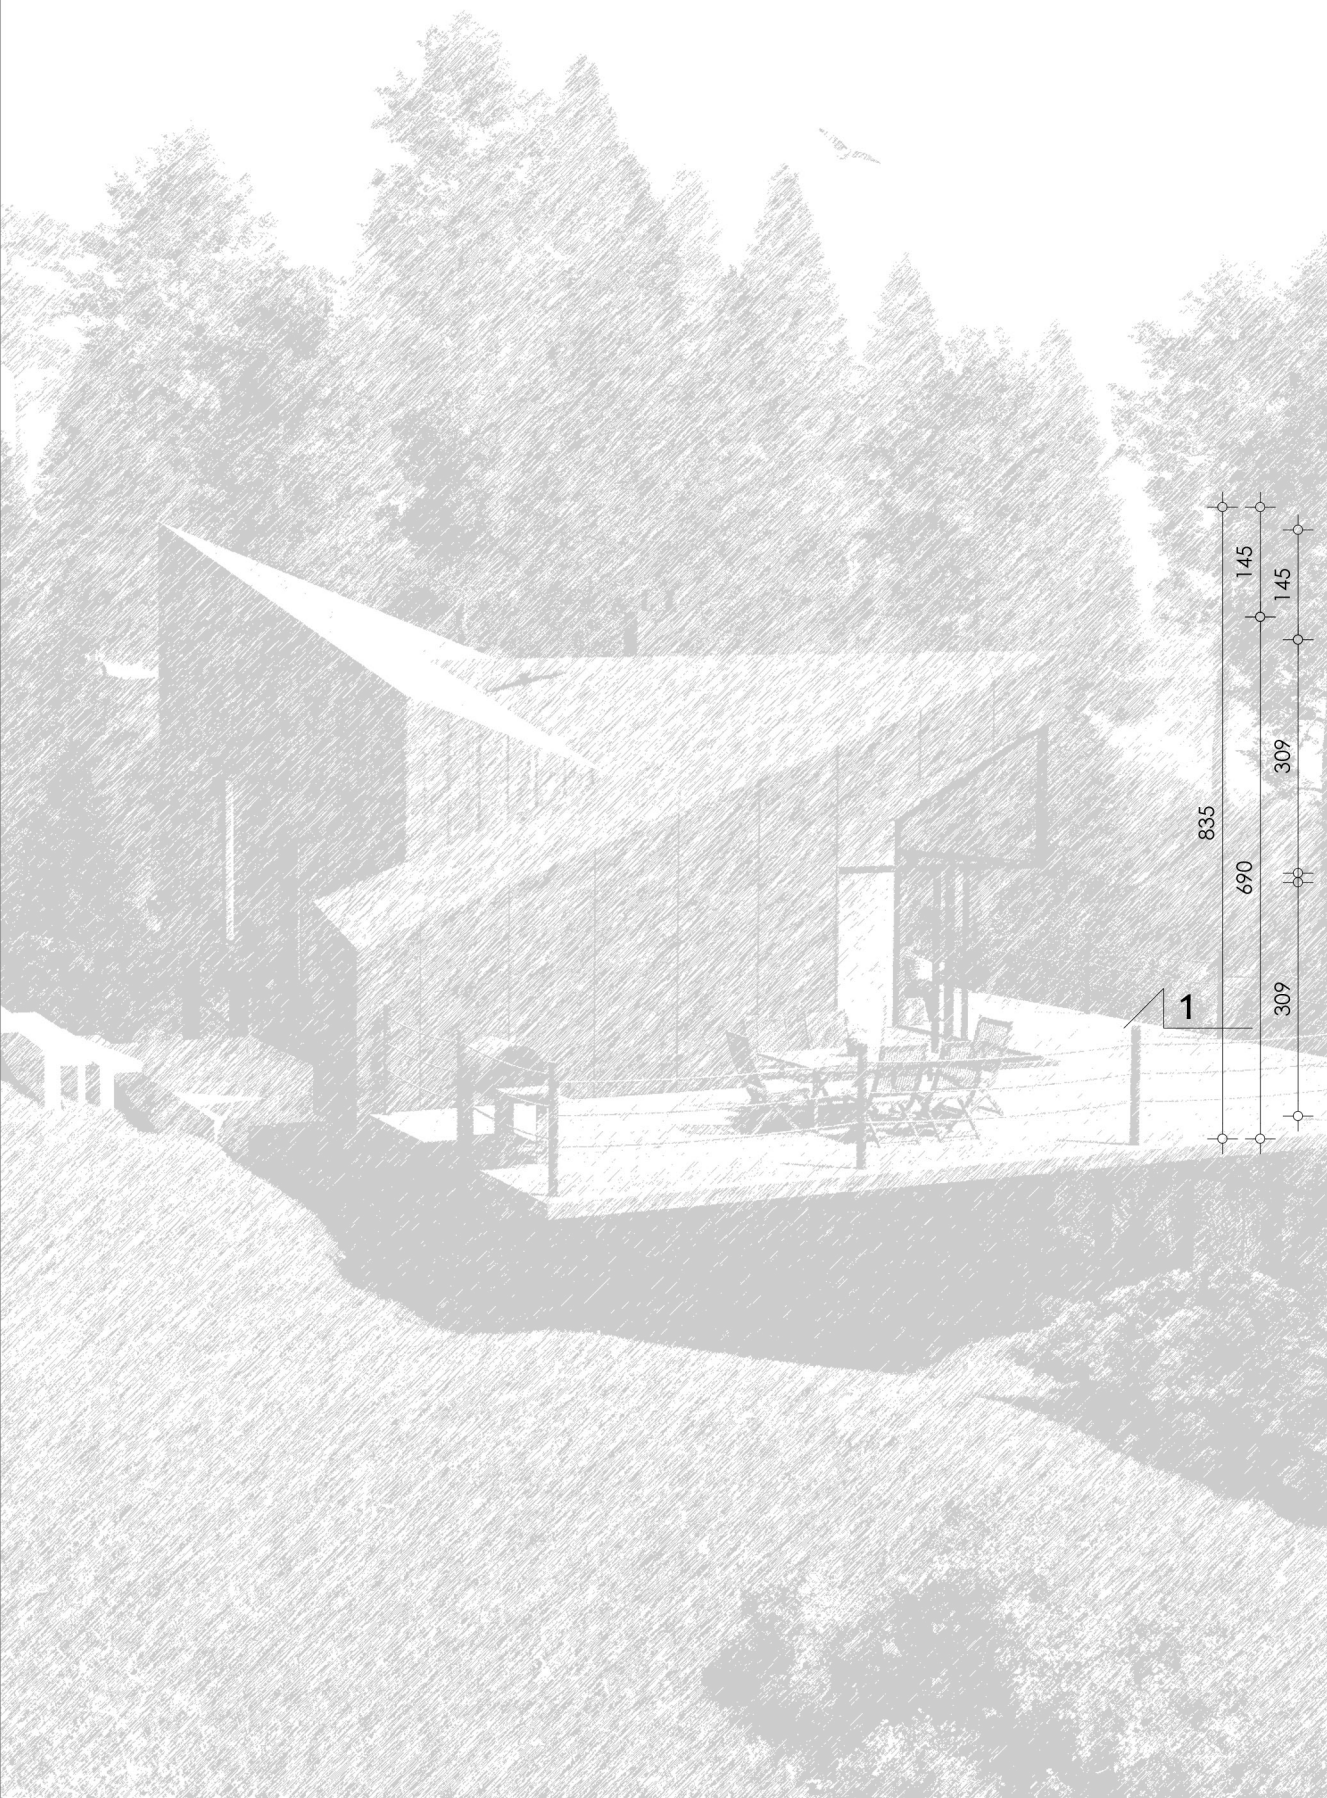

osnova prizemlja


1:100

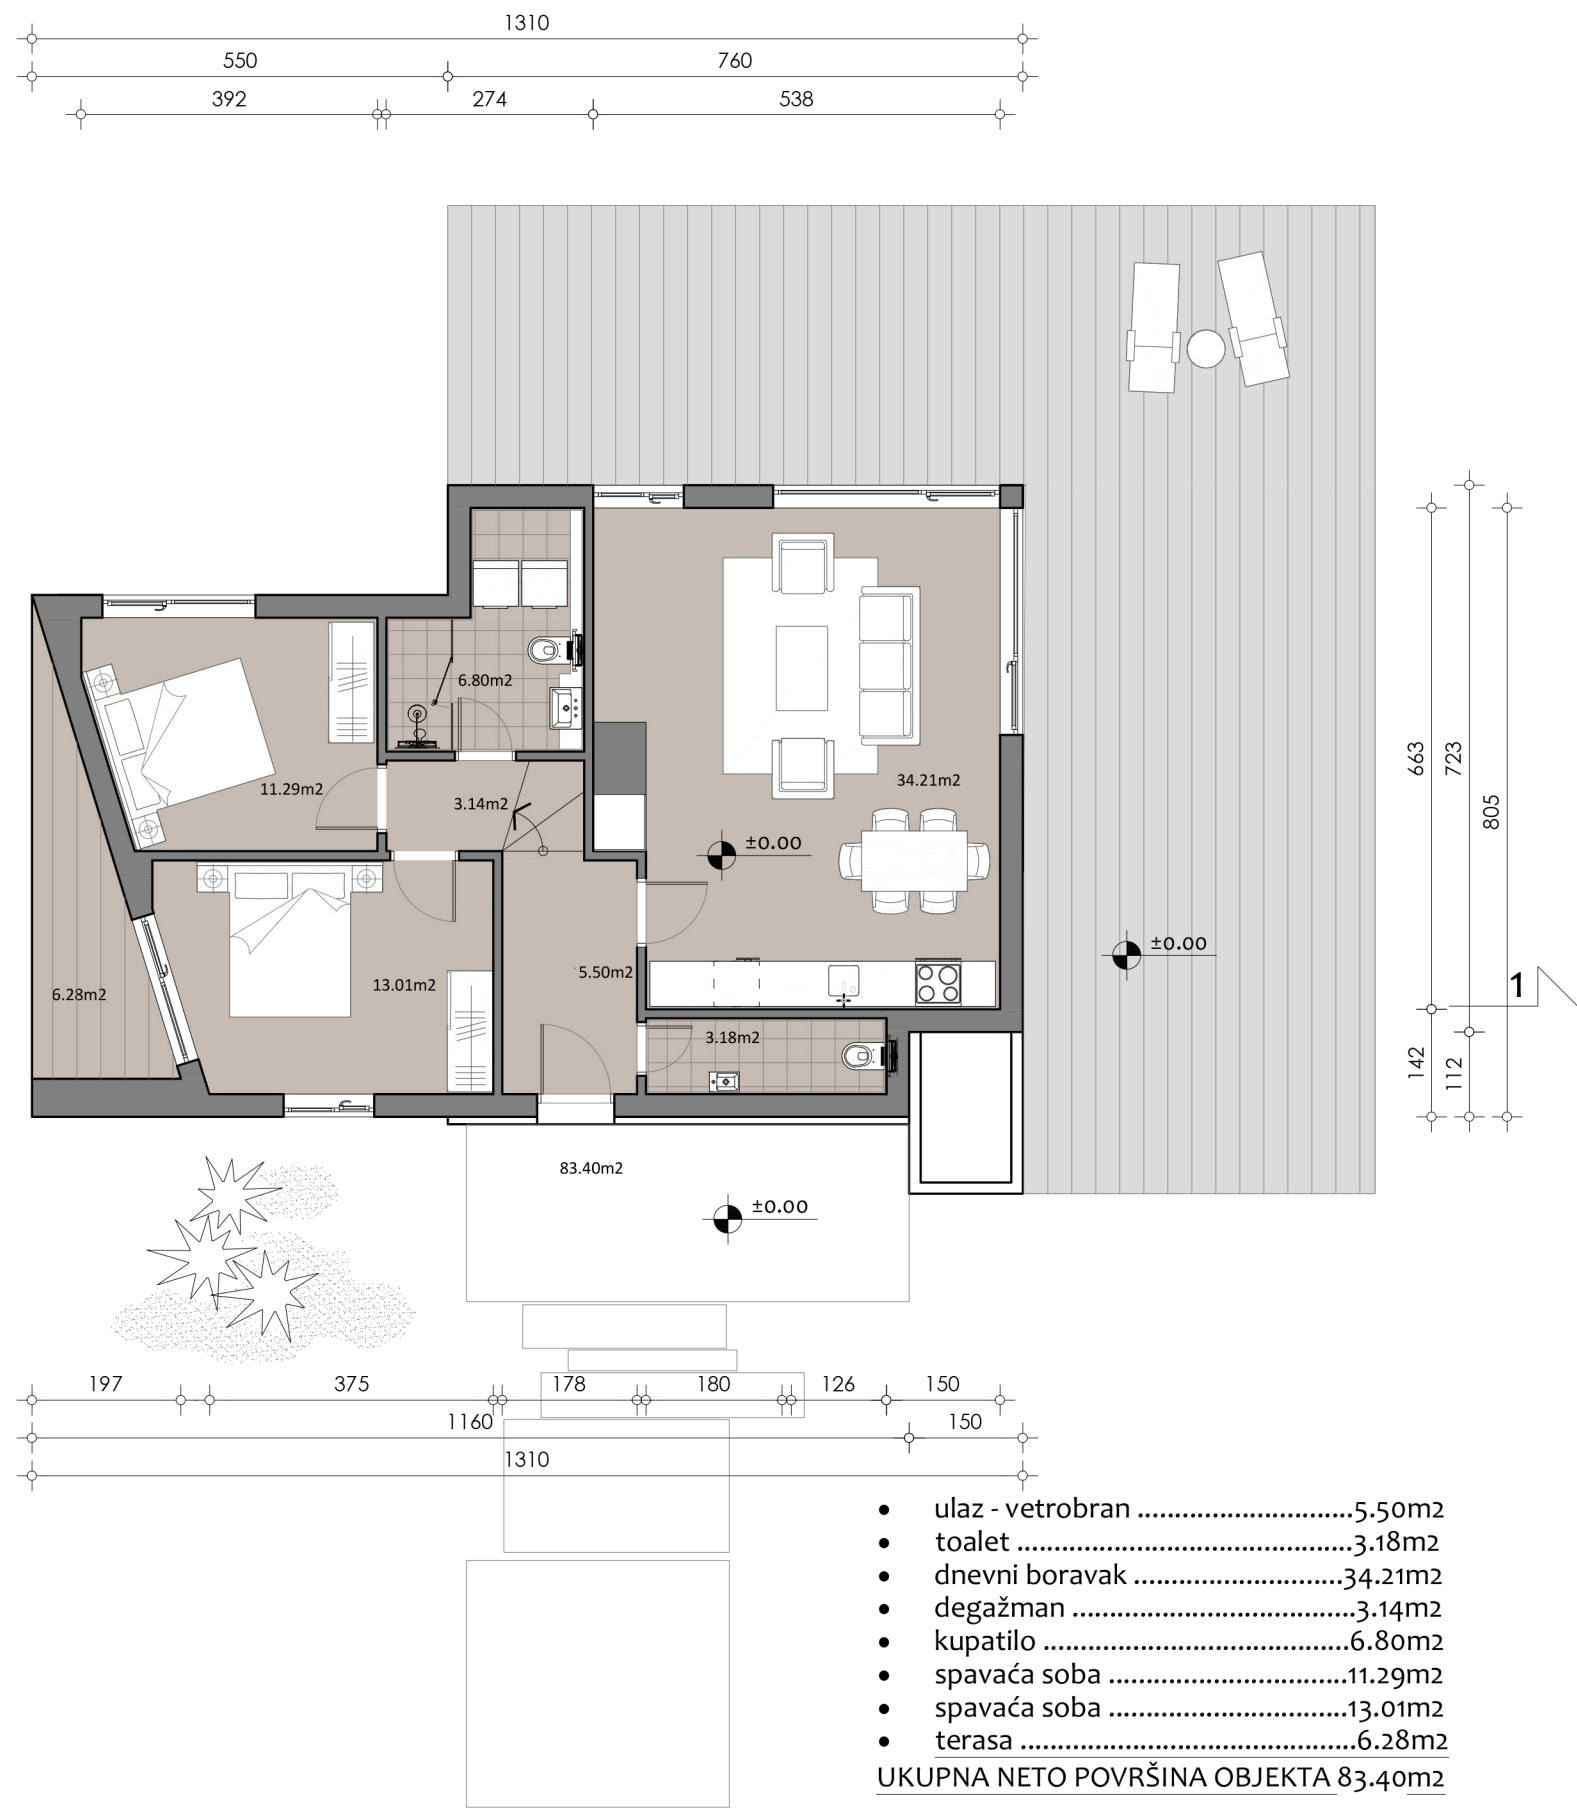




OSNOVA KROVA

1:100

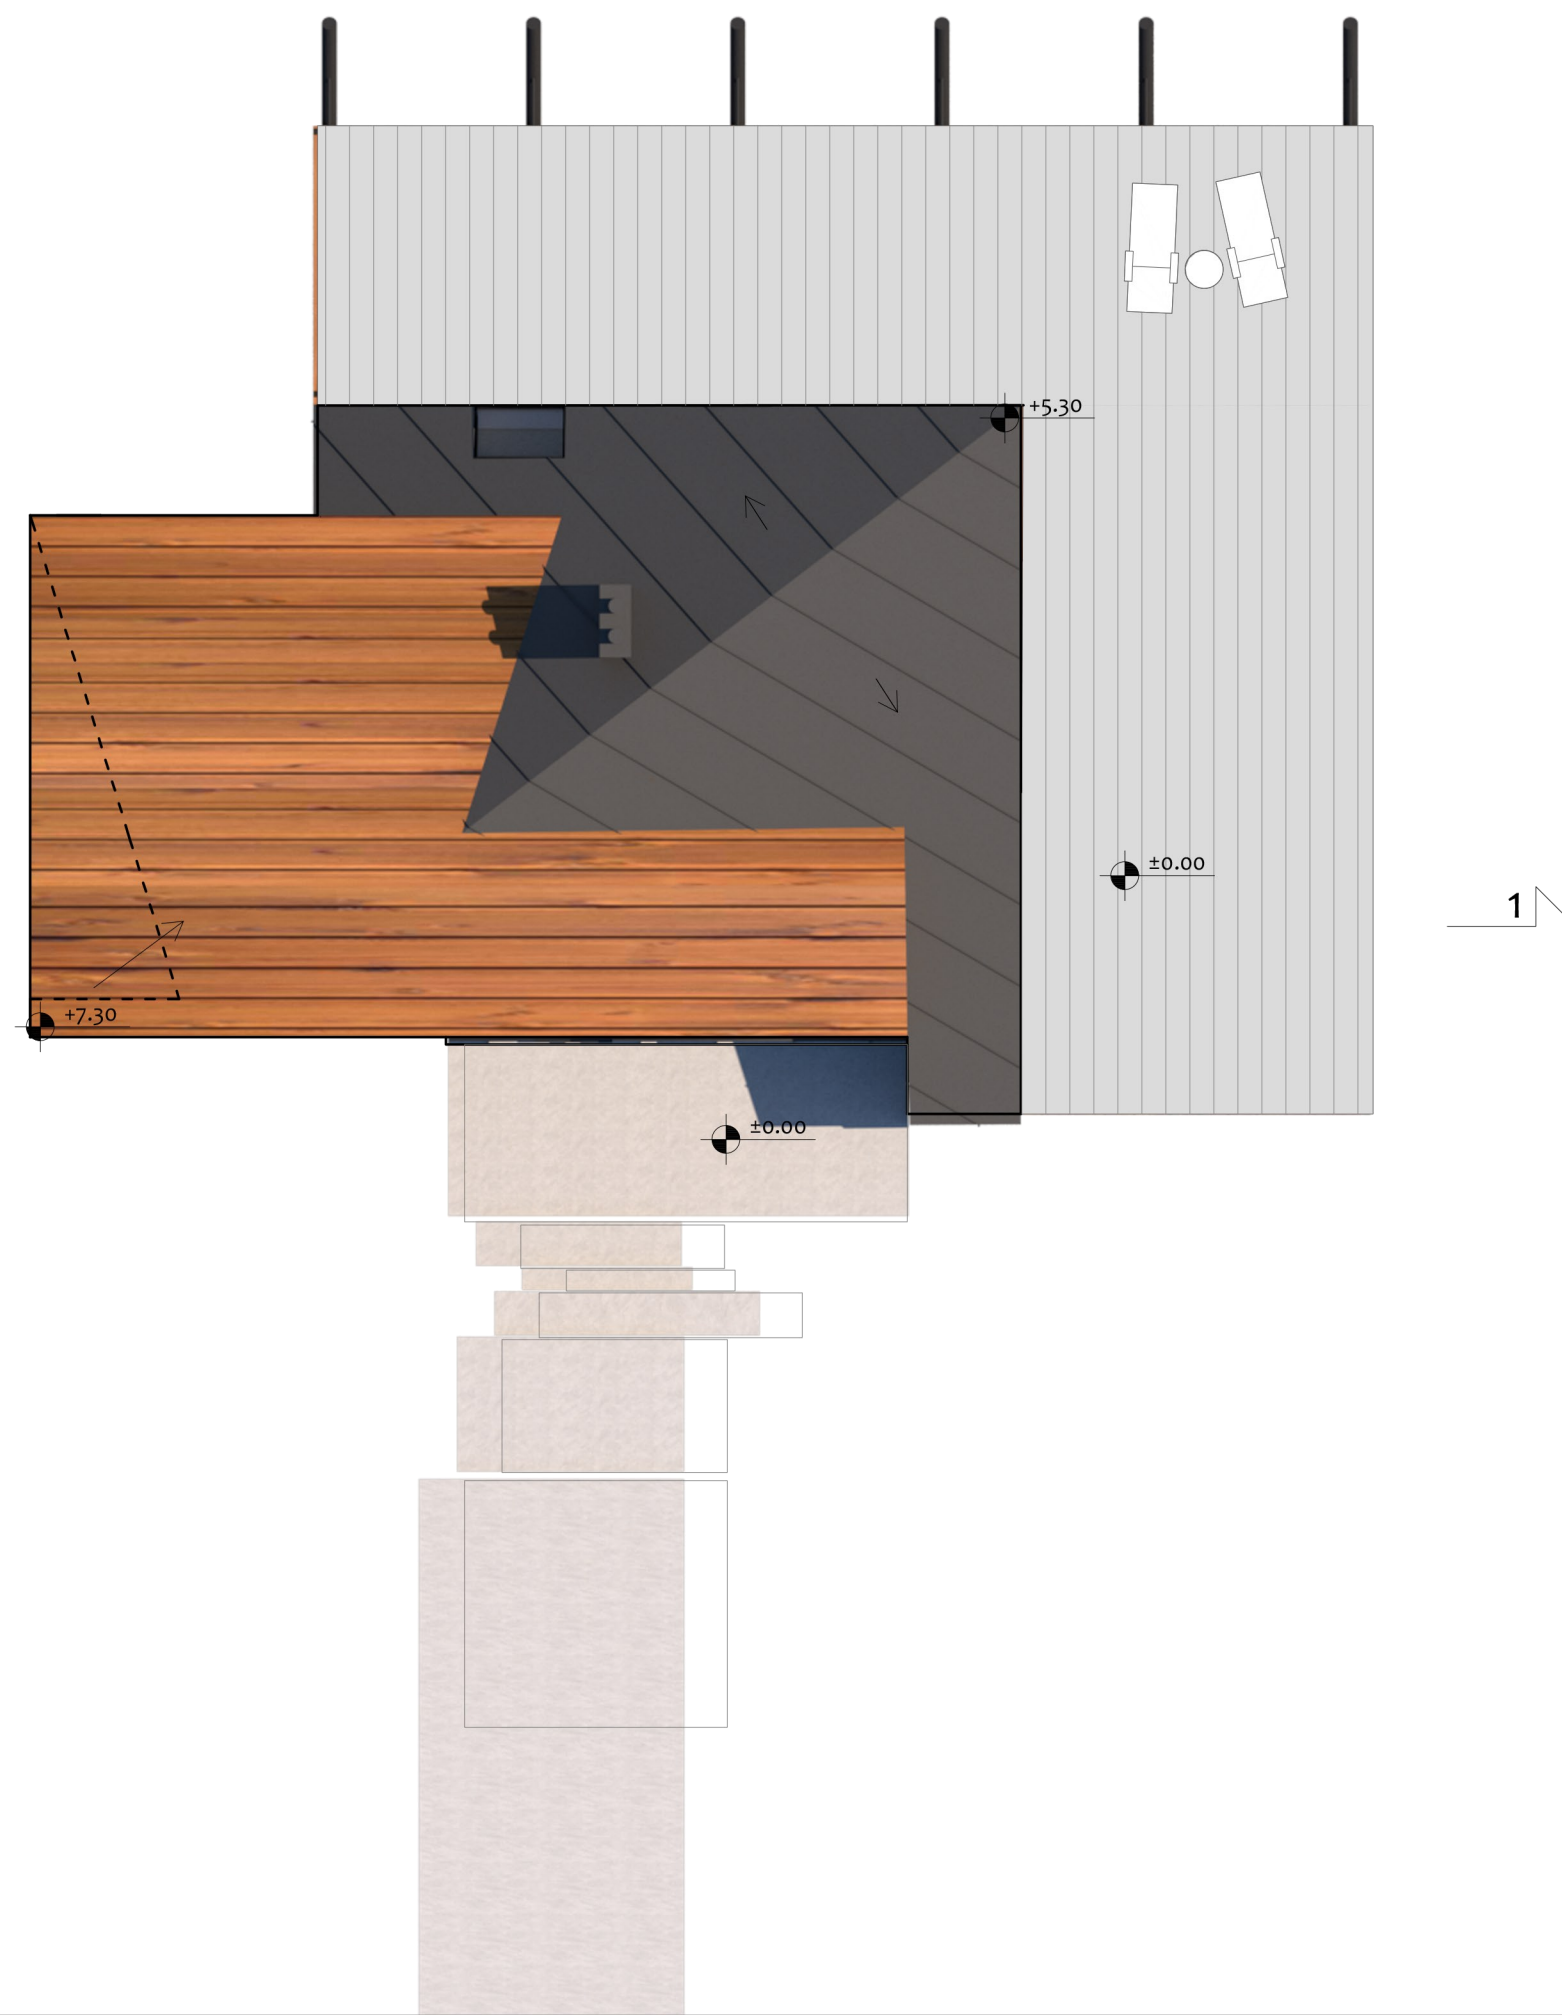


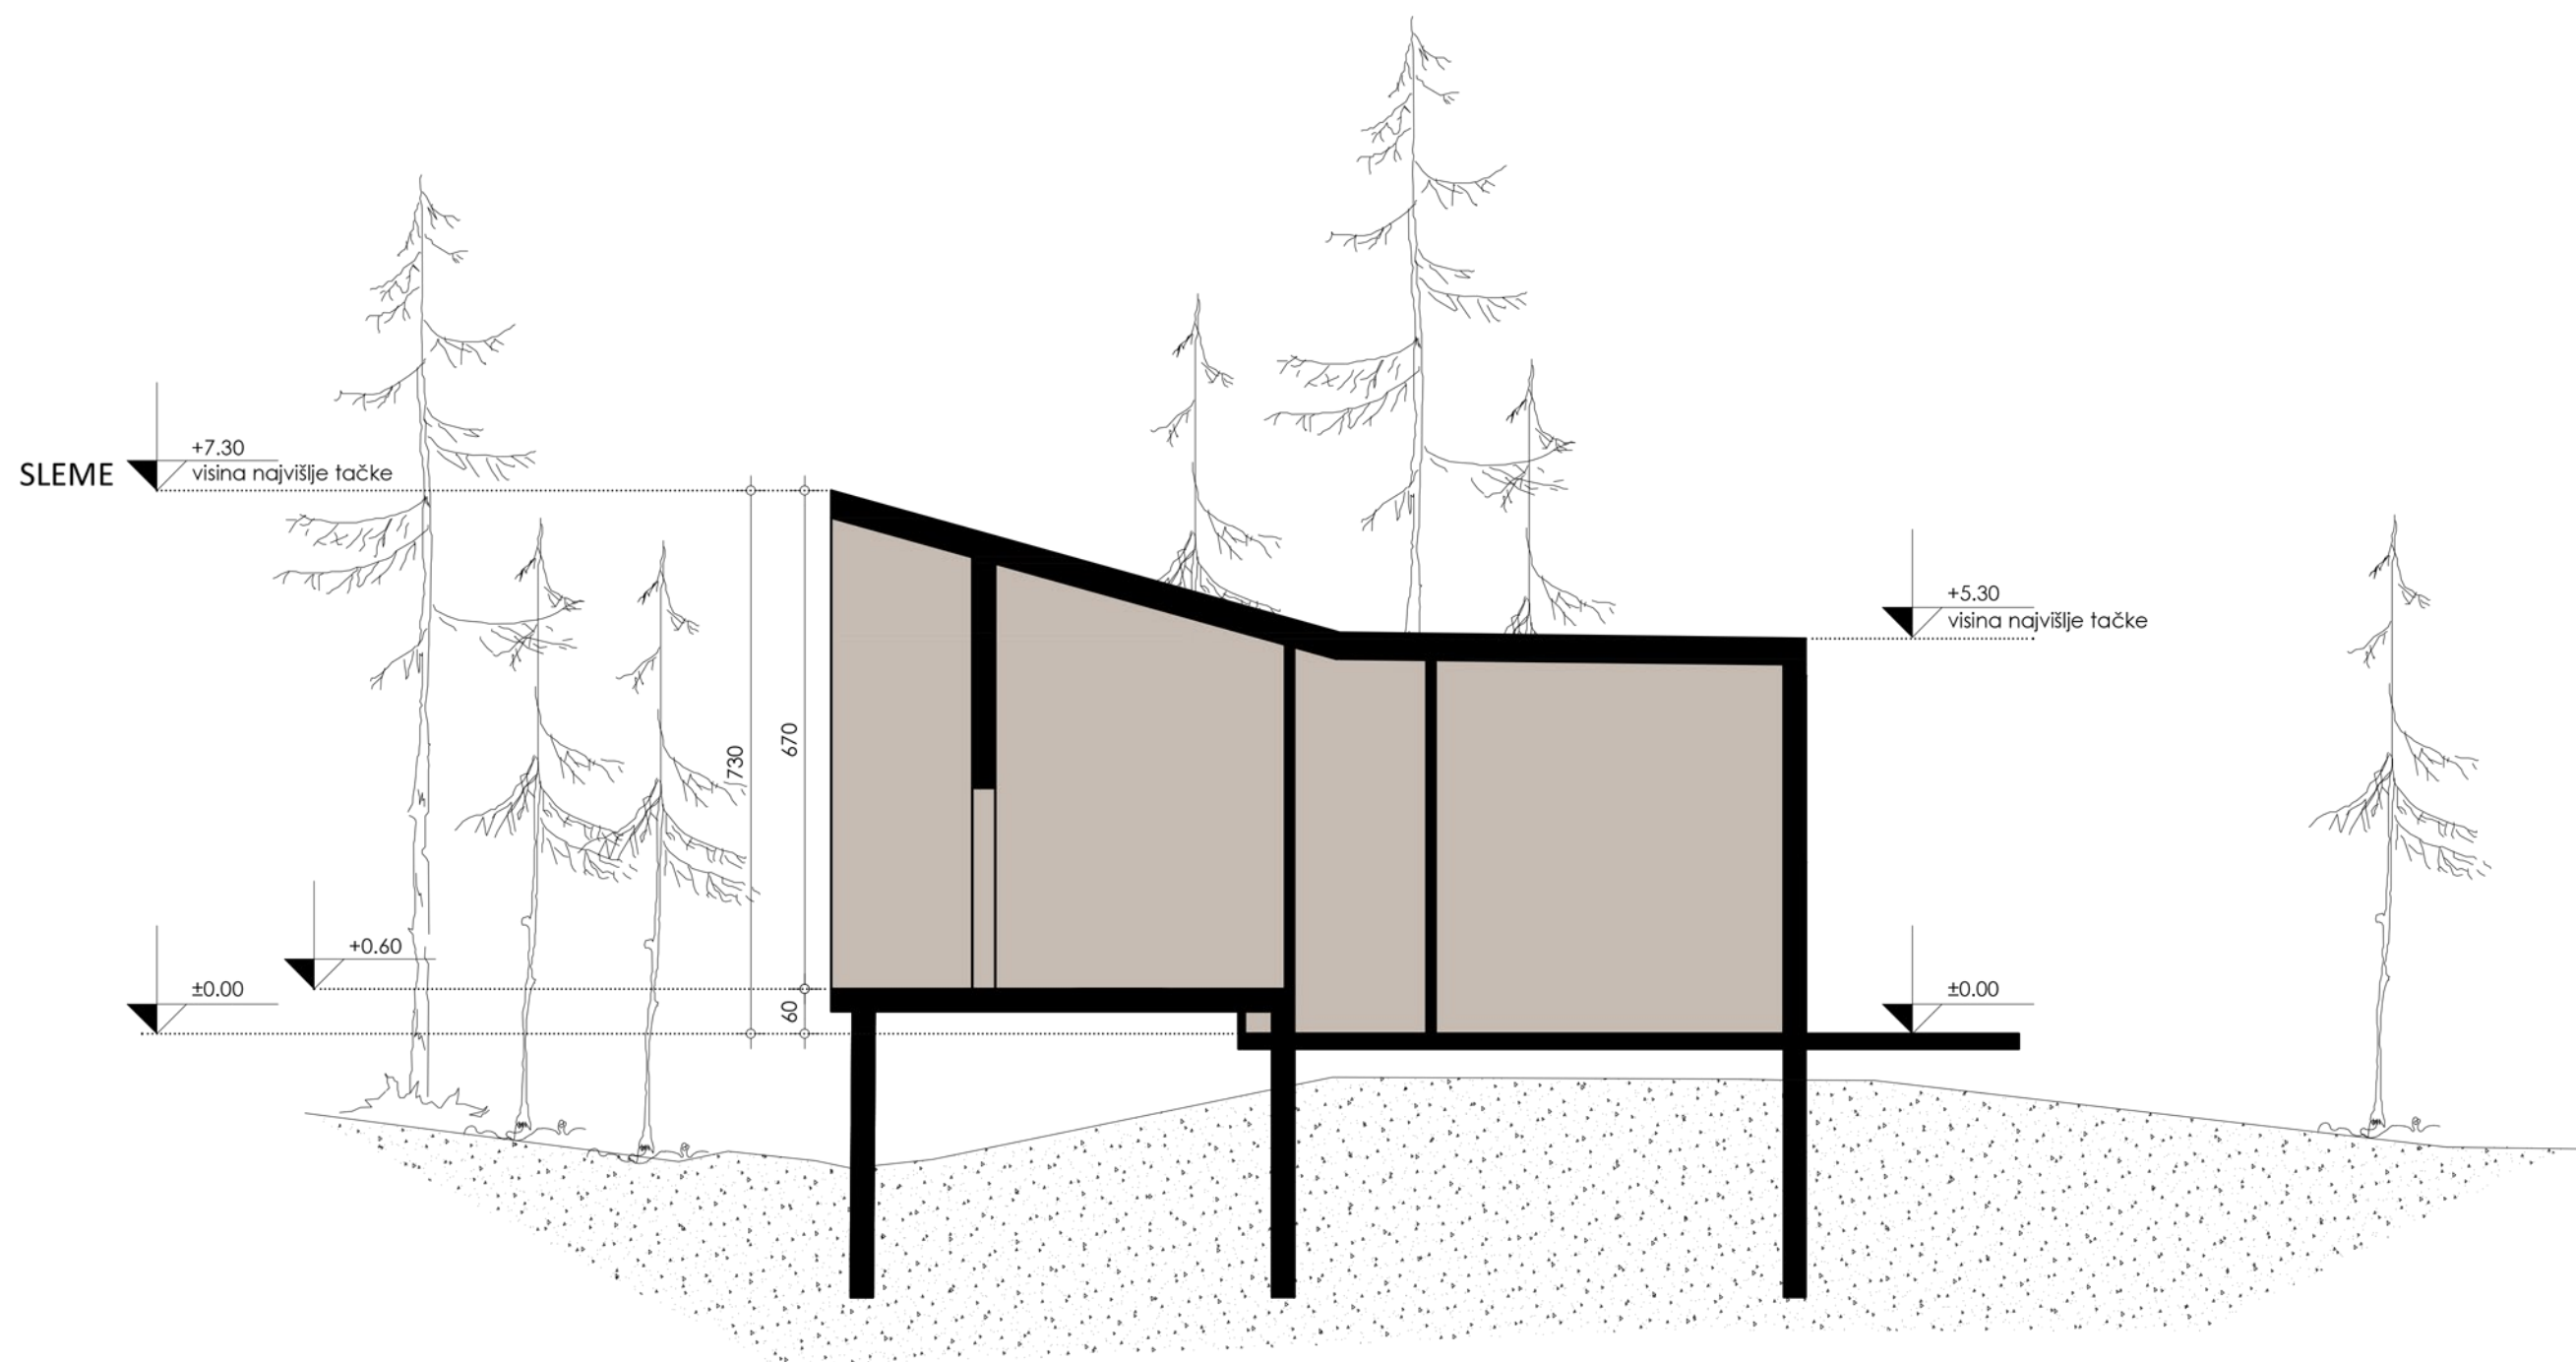


presek 1-1
1:100





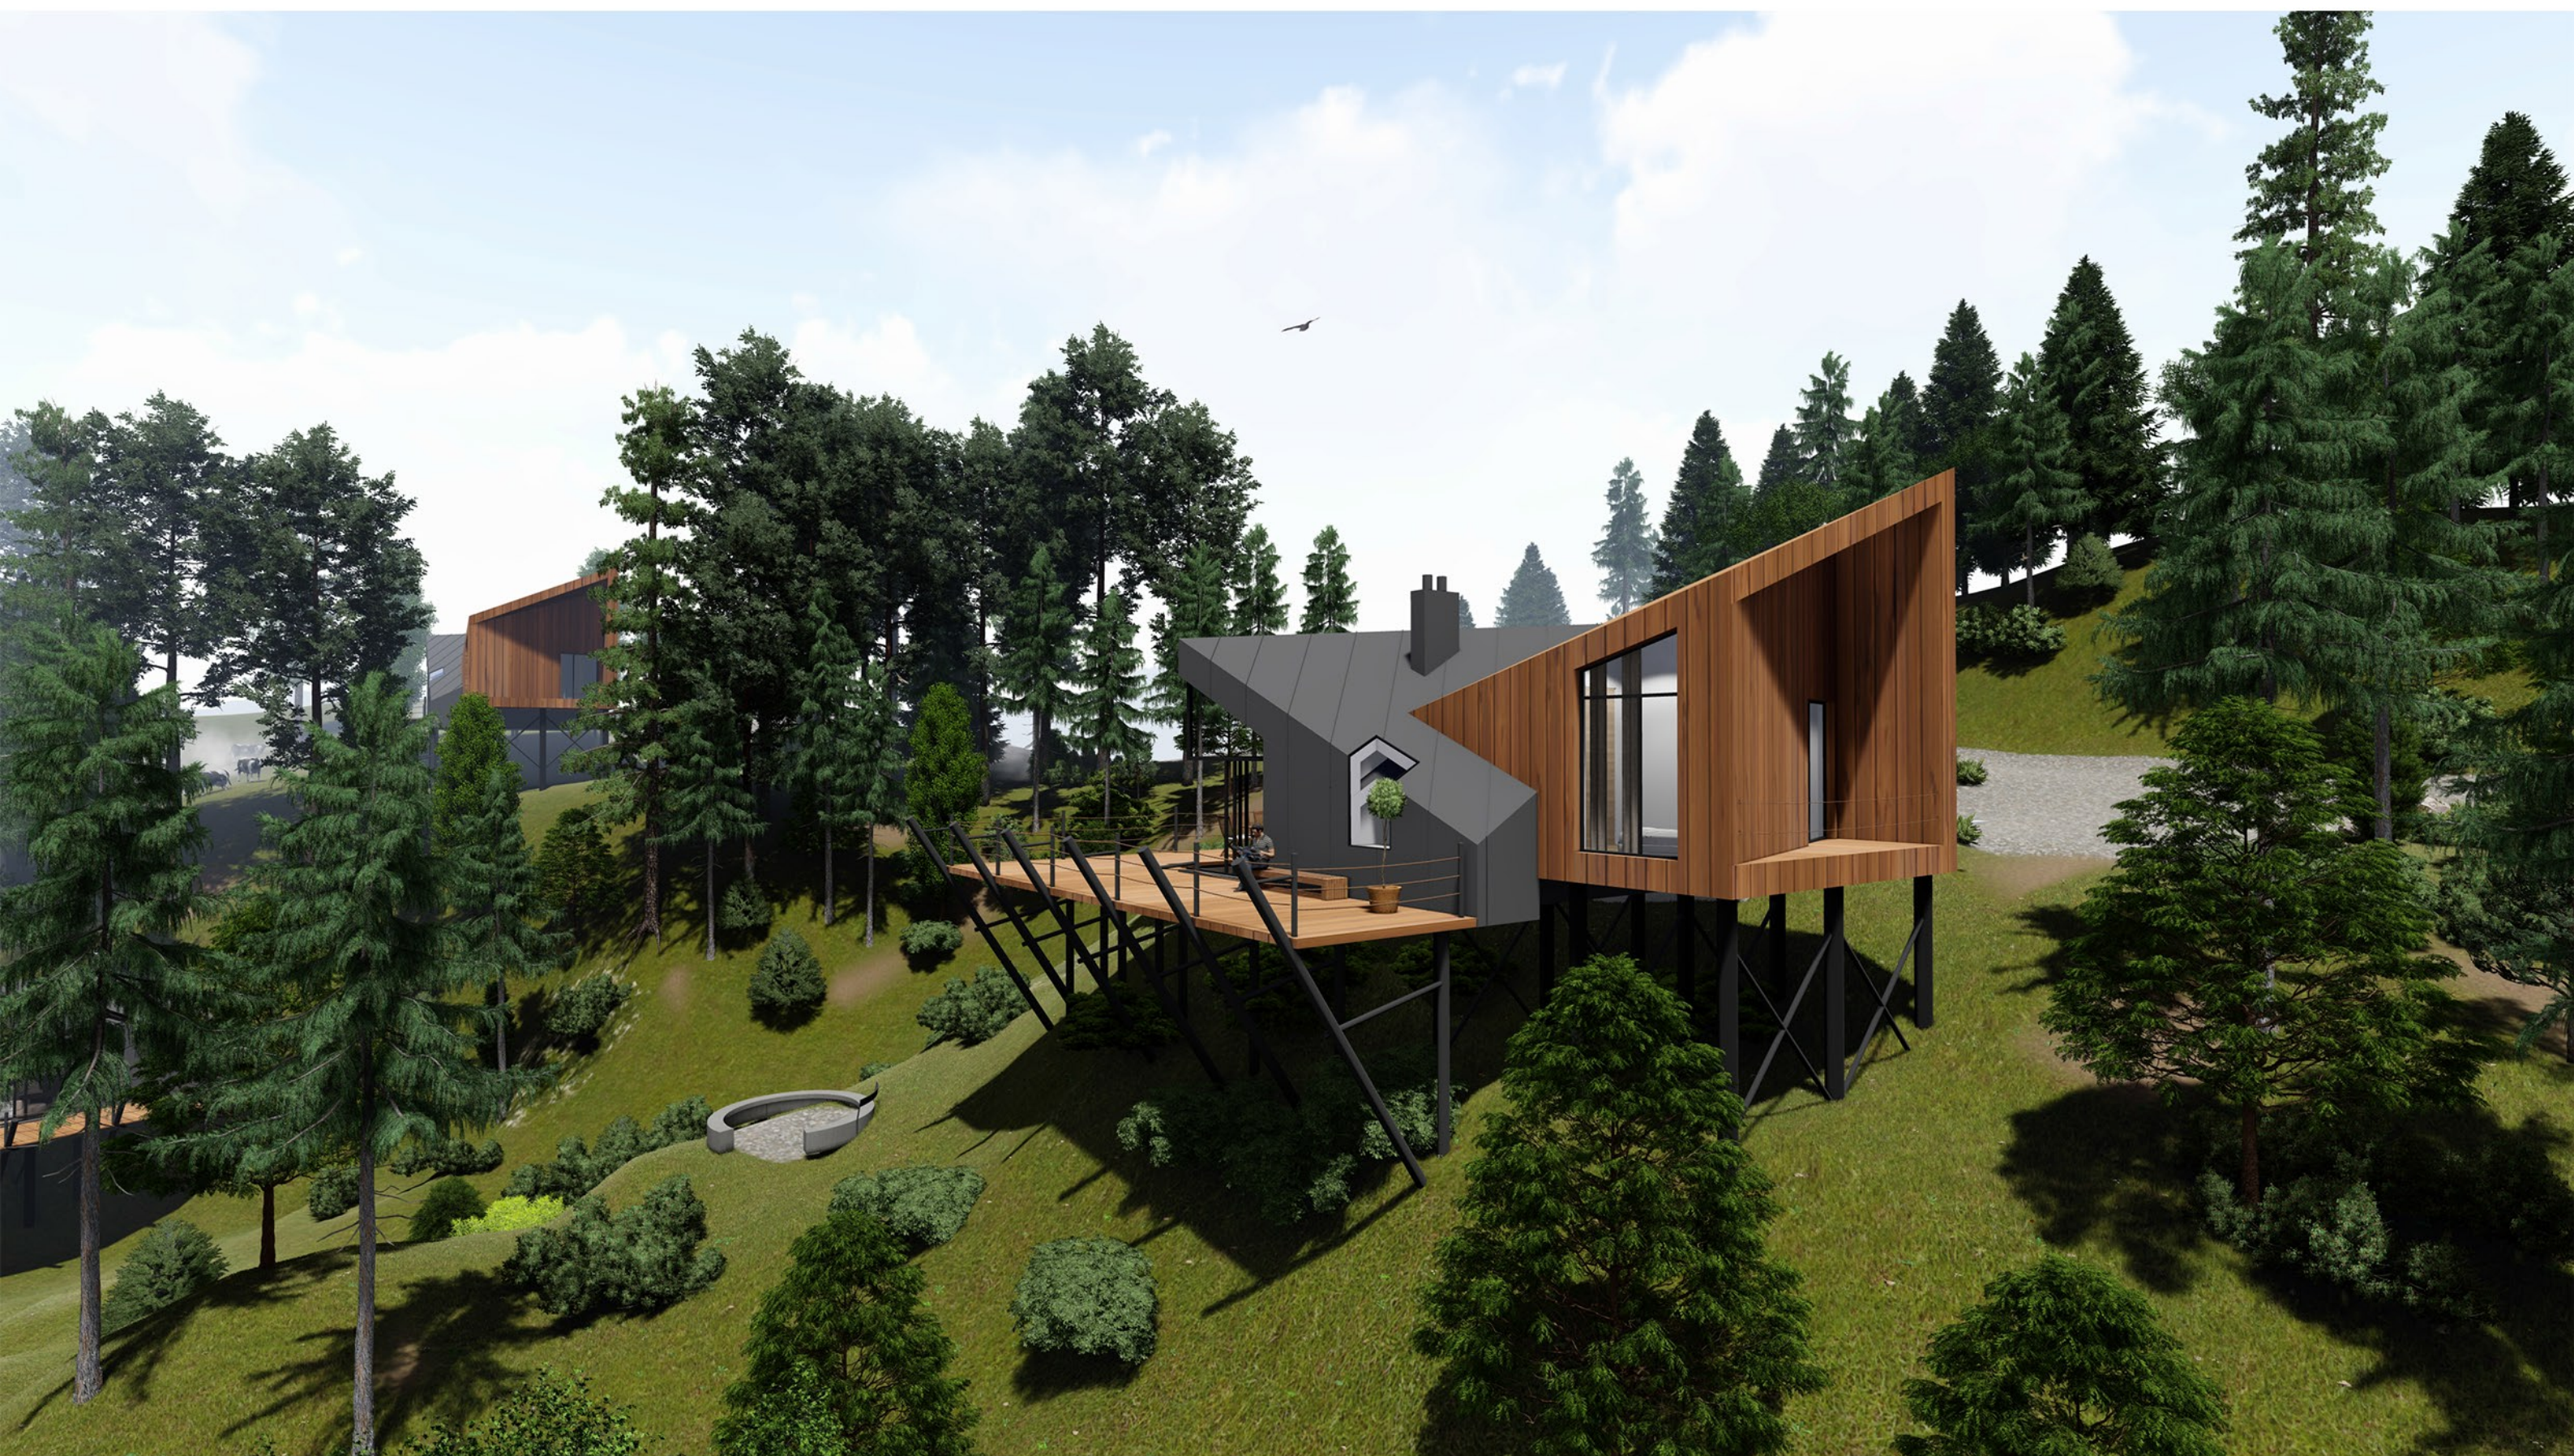

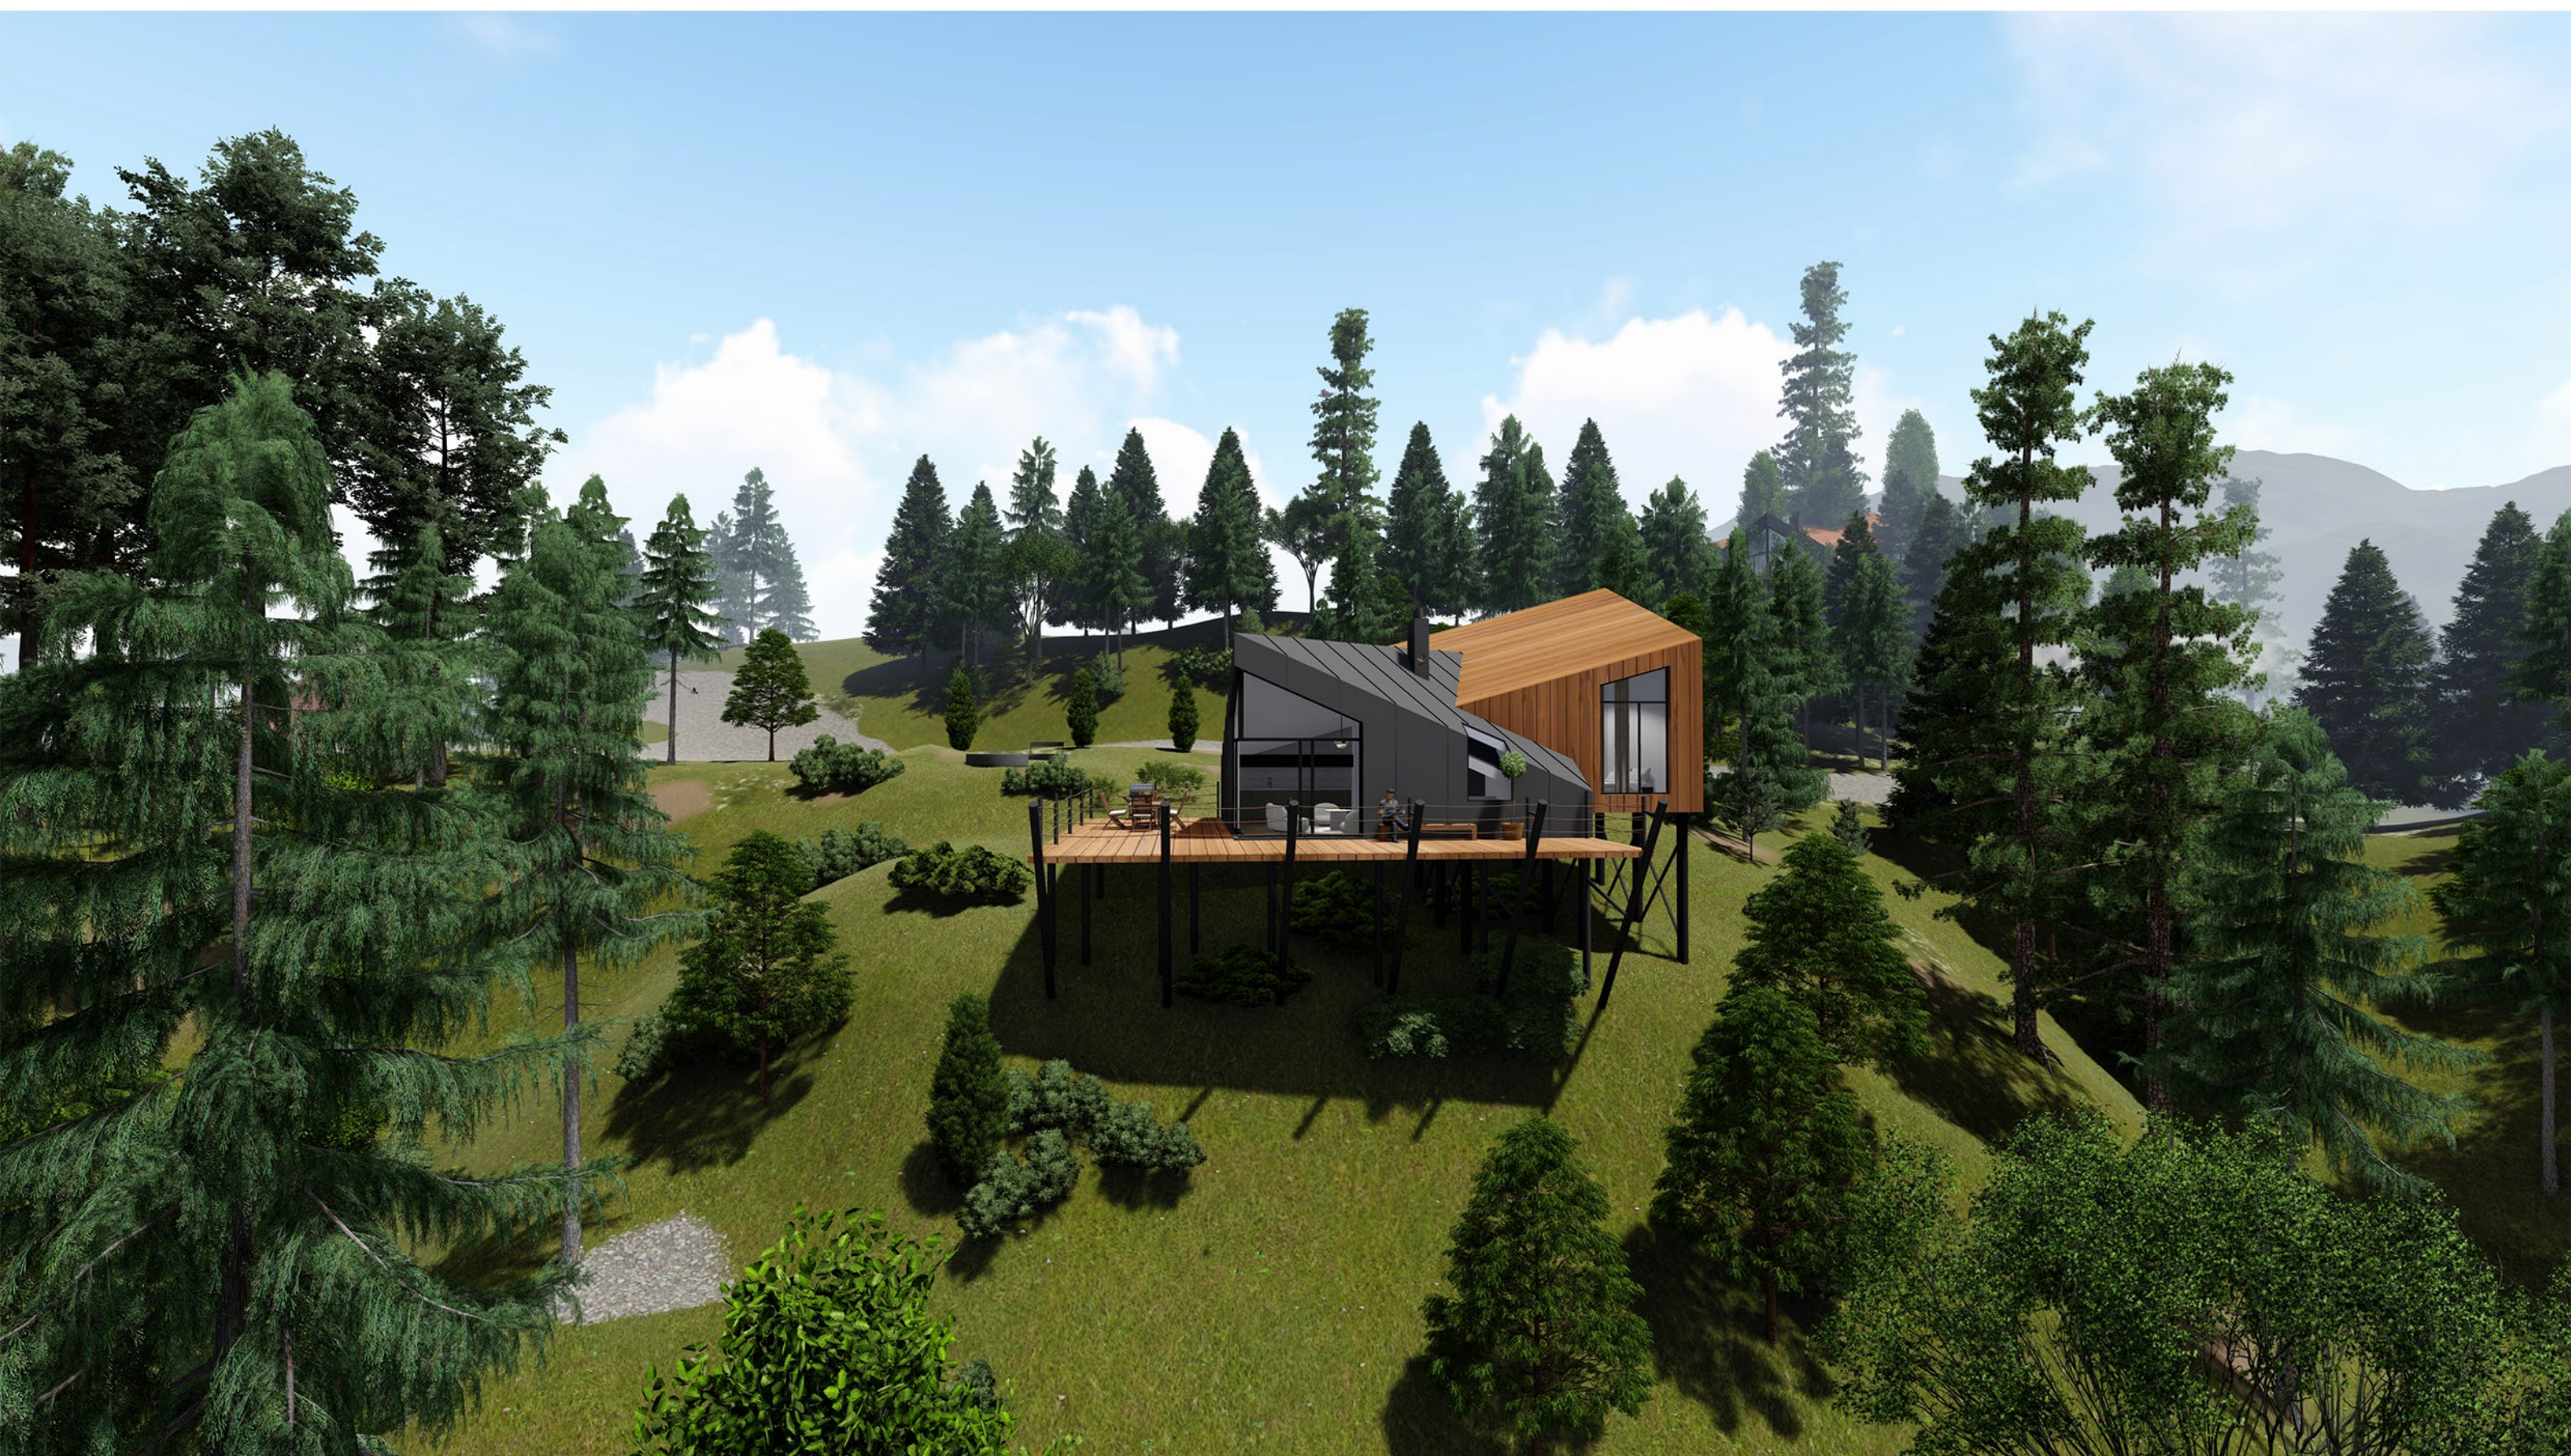











MOGUĆE VARIJACIJE MATERIJALIZACIJE FASADE

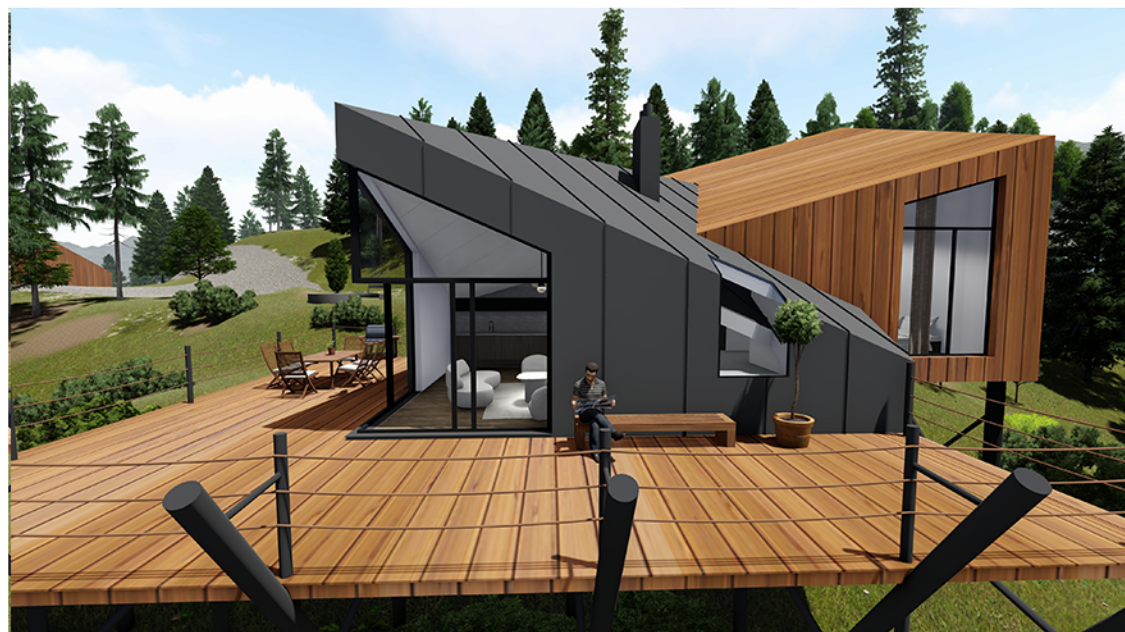

crni lim / drvo



beli lim / crni lim

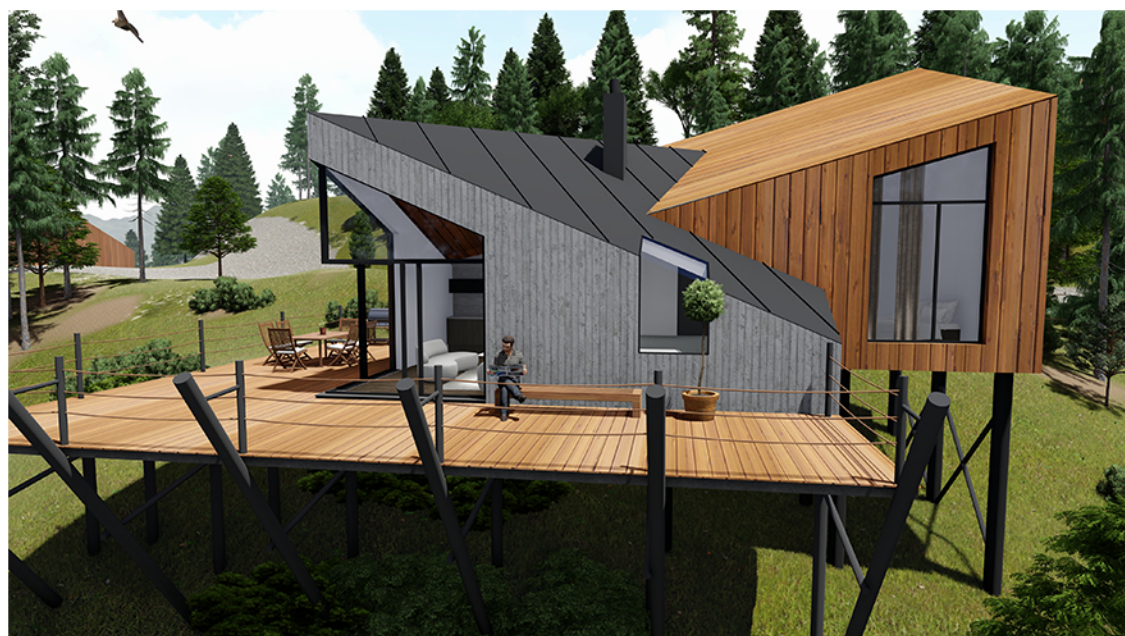

natur beton / drvo

