


FAZE GRADNJE - ŠEME


FAZA III - OBJEKAT

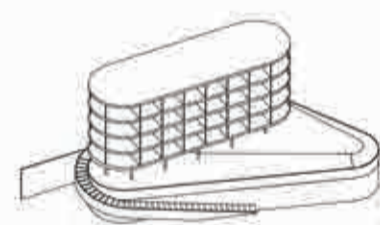


FAZA I - MOST SA SADRACAJNICOM I PARKINGOM



FAZA II - UREĐENJE TERENA

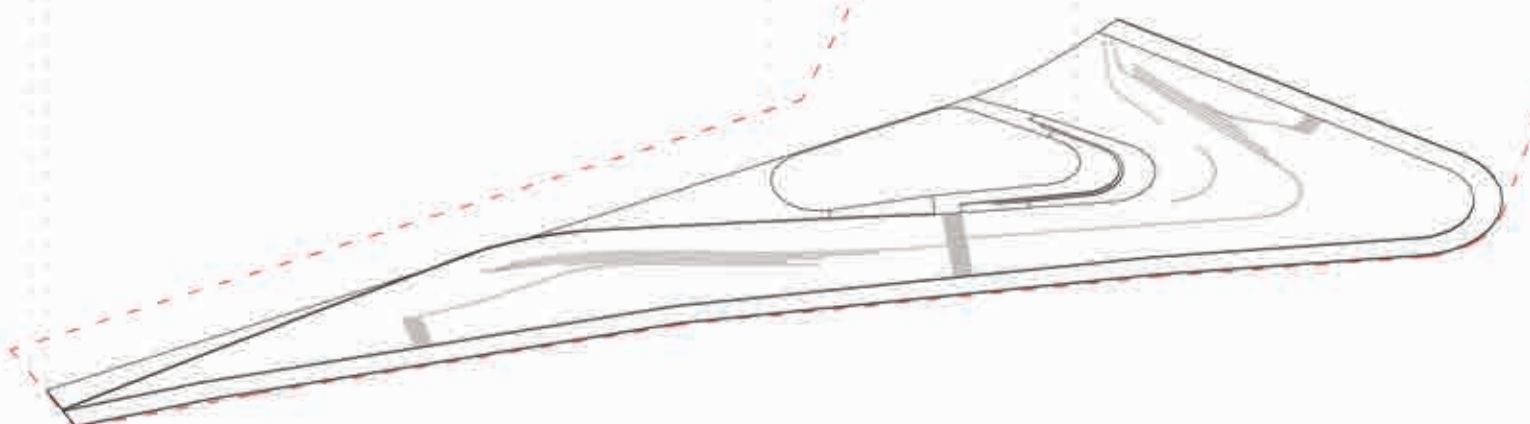

PLAN KROVA  
L.250

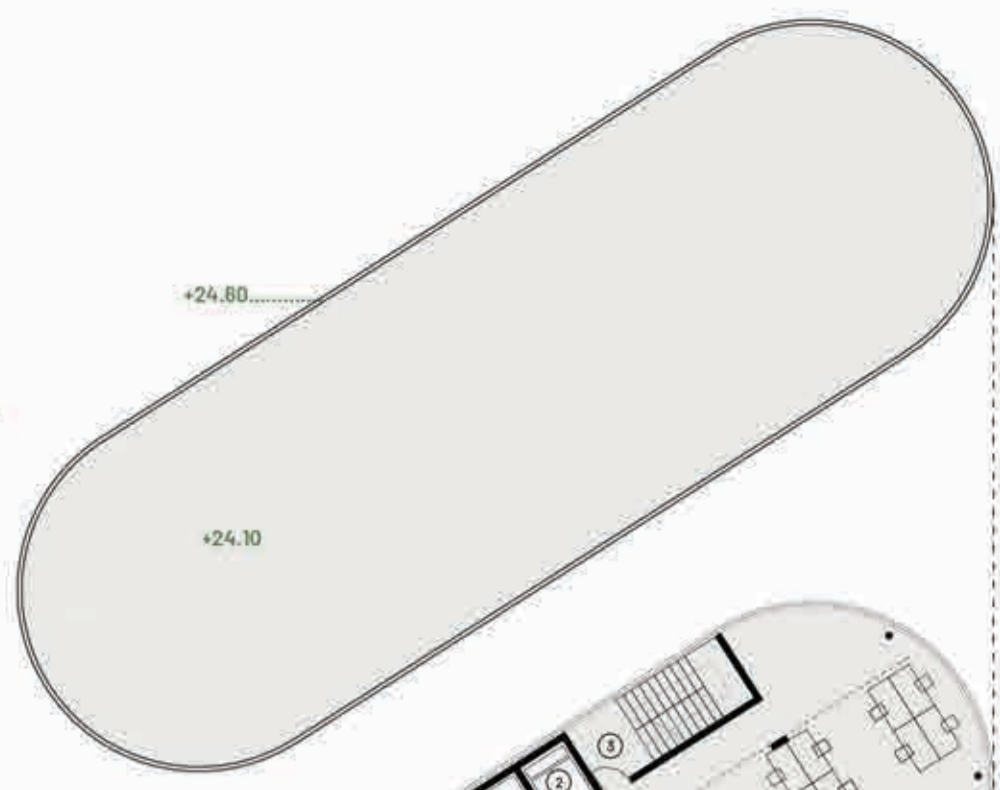

PLAN TIPSKOG SPRATA  
L.250

OPCLIA 2 - POSLOVNI OBJAKAT

- 1 Lift za zaposlene
- 2 Lift za zaposlene
- 3 Evakuaciono stepenište
- 4 Lobi
- 5 Muški wc
- 6 Ženski wc
- 7 Radni prostor - moguća podoba na manje celine



PLAN TIPSKOG SPRATA  
L.250


OPCLIA 1 - HOTEL

- 1 Lift za goste hotela
- 2 Tehnički lift
- 3 Evakuaciono stepenište
- 4 Lobi
- 5 Tehničke prostorije
- 6 Sobna (6 komada)
- 7 Apartman (2 komada)



PLAN PLATOA  
L.250

- 1 Most - bioklimatska staza
- 2 Most - pešačka staza
- 3 Vetrobran za goste hotela
- 4 Lift za goste hotela
- 5 Tehnički lift
- 6 Evakuaciono stepenište
- 7 Terasa restorana
- 8 Nasip - zelenilo
- 9 Plazo natkati +6.70
- 10 Rampe za silazak na plato +6.70
- 11 Stepenište za silazak na plato +1.00



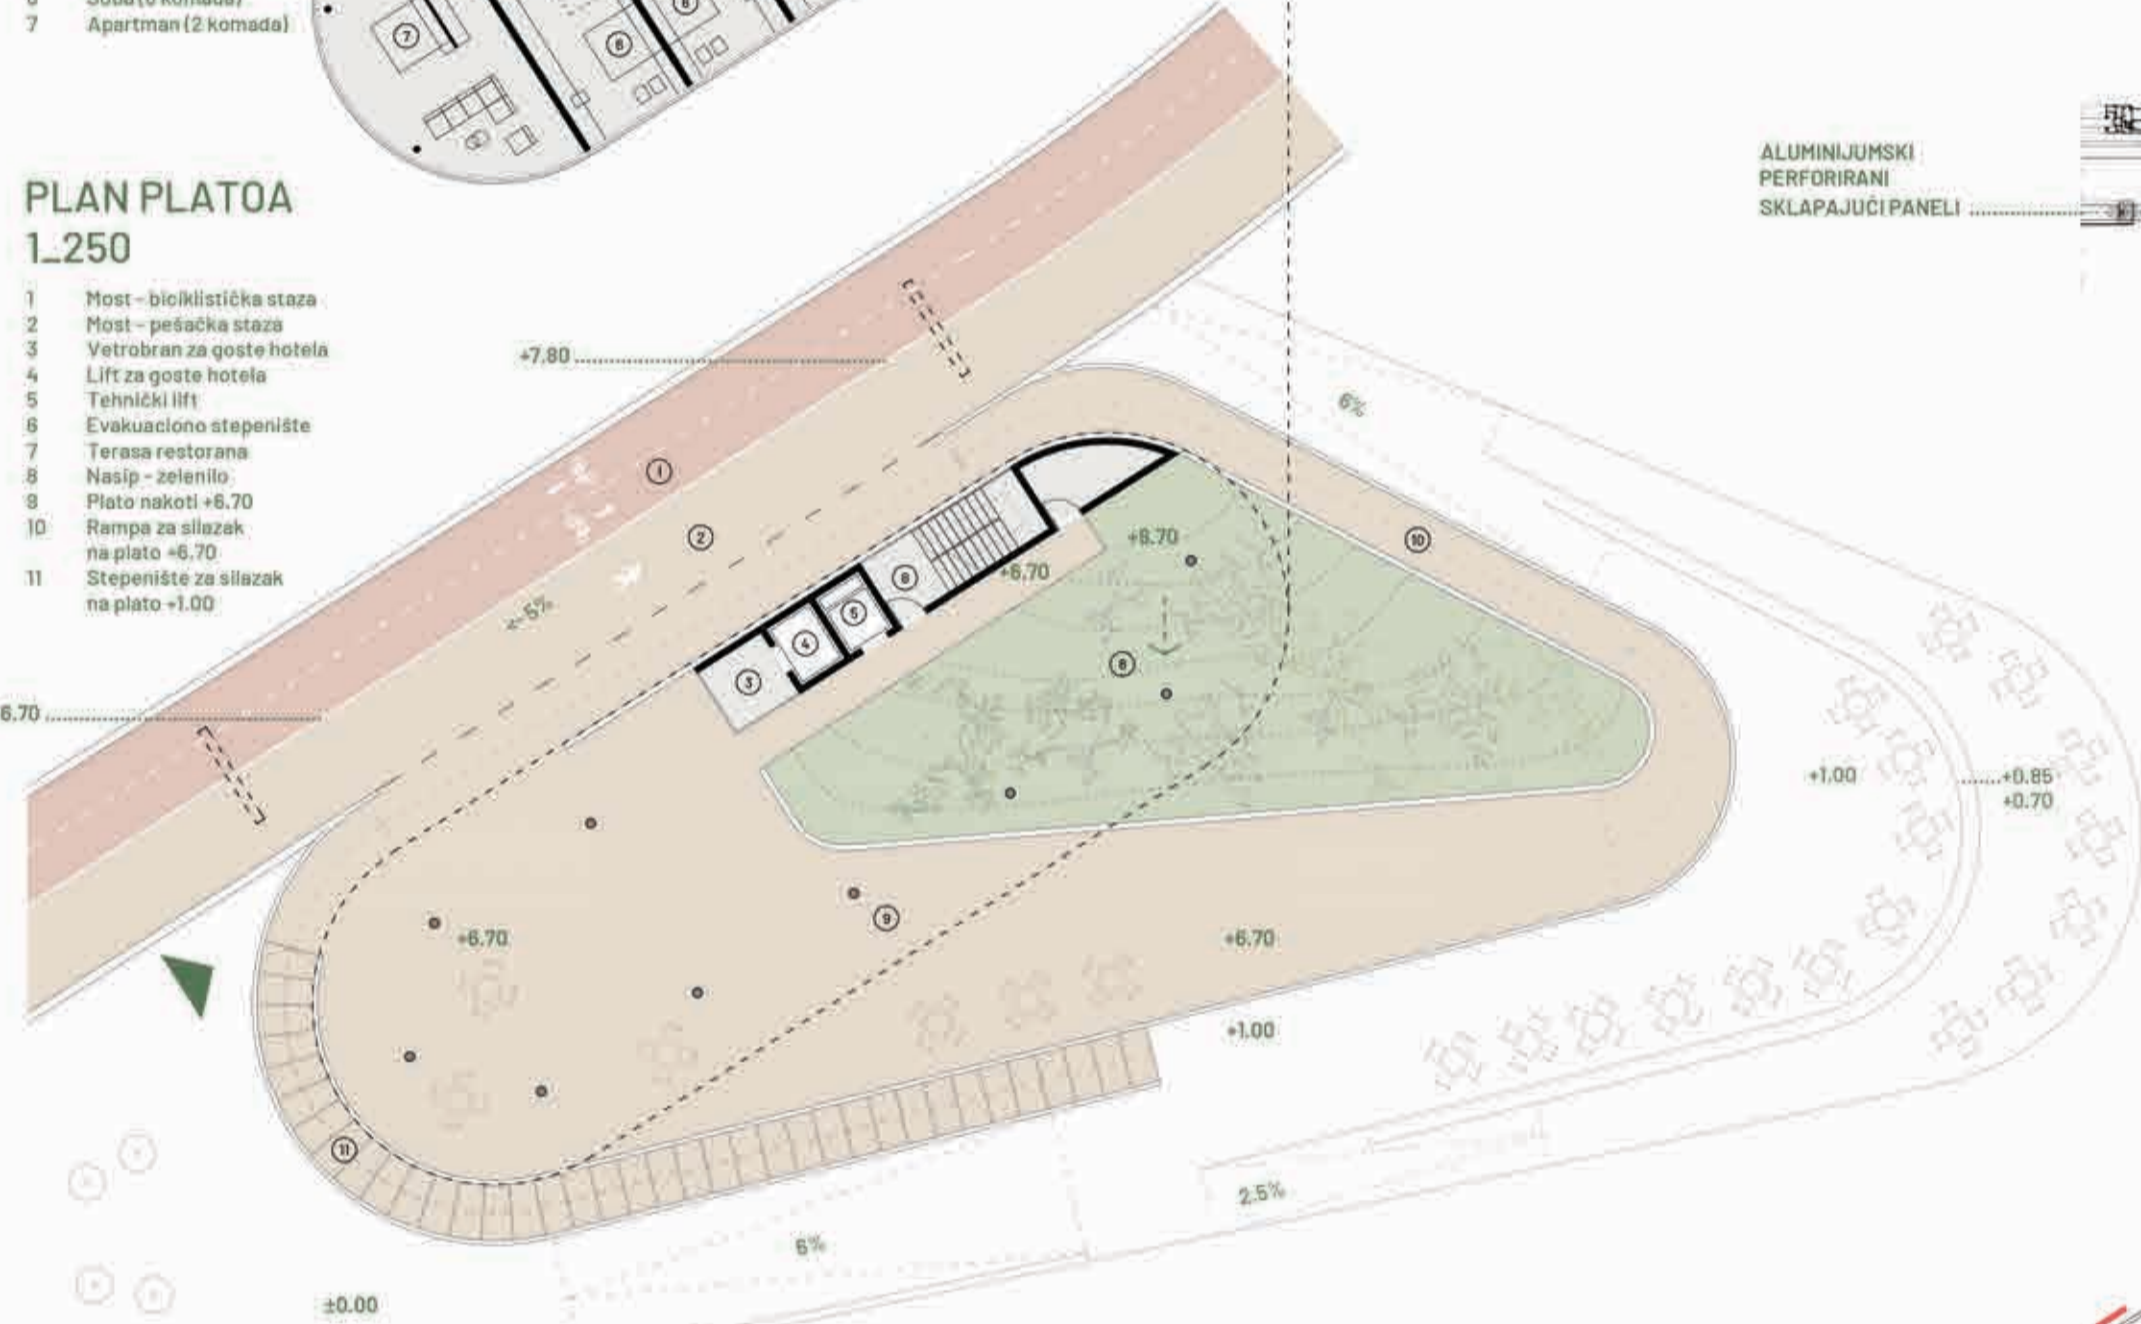


PLAN PRIZEMLJA SA PARTEROM  
L.250


HOTEL SA RESTORANOM

- 1 Ulaz za goste hotela sa recepcijom
- 2 Lift za goste
- 3 Tehnički lift
- 4 Evakuaciono stepenište
- 5 Lobi hotela
- 6 Restoran
- 7 Terasa restorana
- 8 Toaleti za goste
- 9 Ulaz za osoblje
- 10 Tehnički hodnik
- 11 Tehničke prostorije objekta
- 12 Stacionice i toaleti za osoblje
- 13 Hladnja kuhinje
- 14 Kuhinja
- 15 Sanjs
- 16 Perionica i ostava hotela
- 17 Markiza


Broj parkirnih mesta: 61

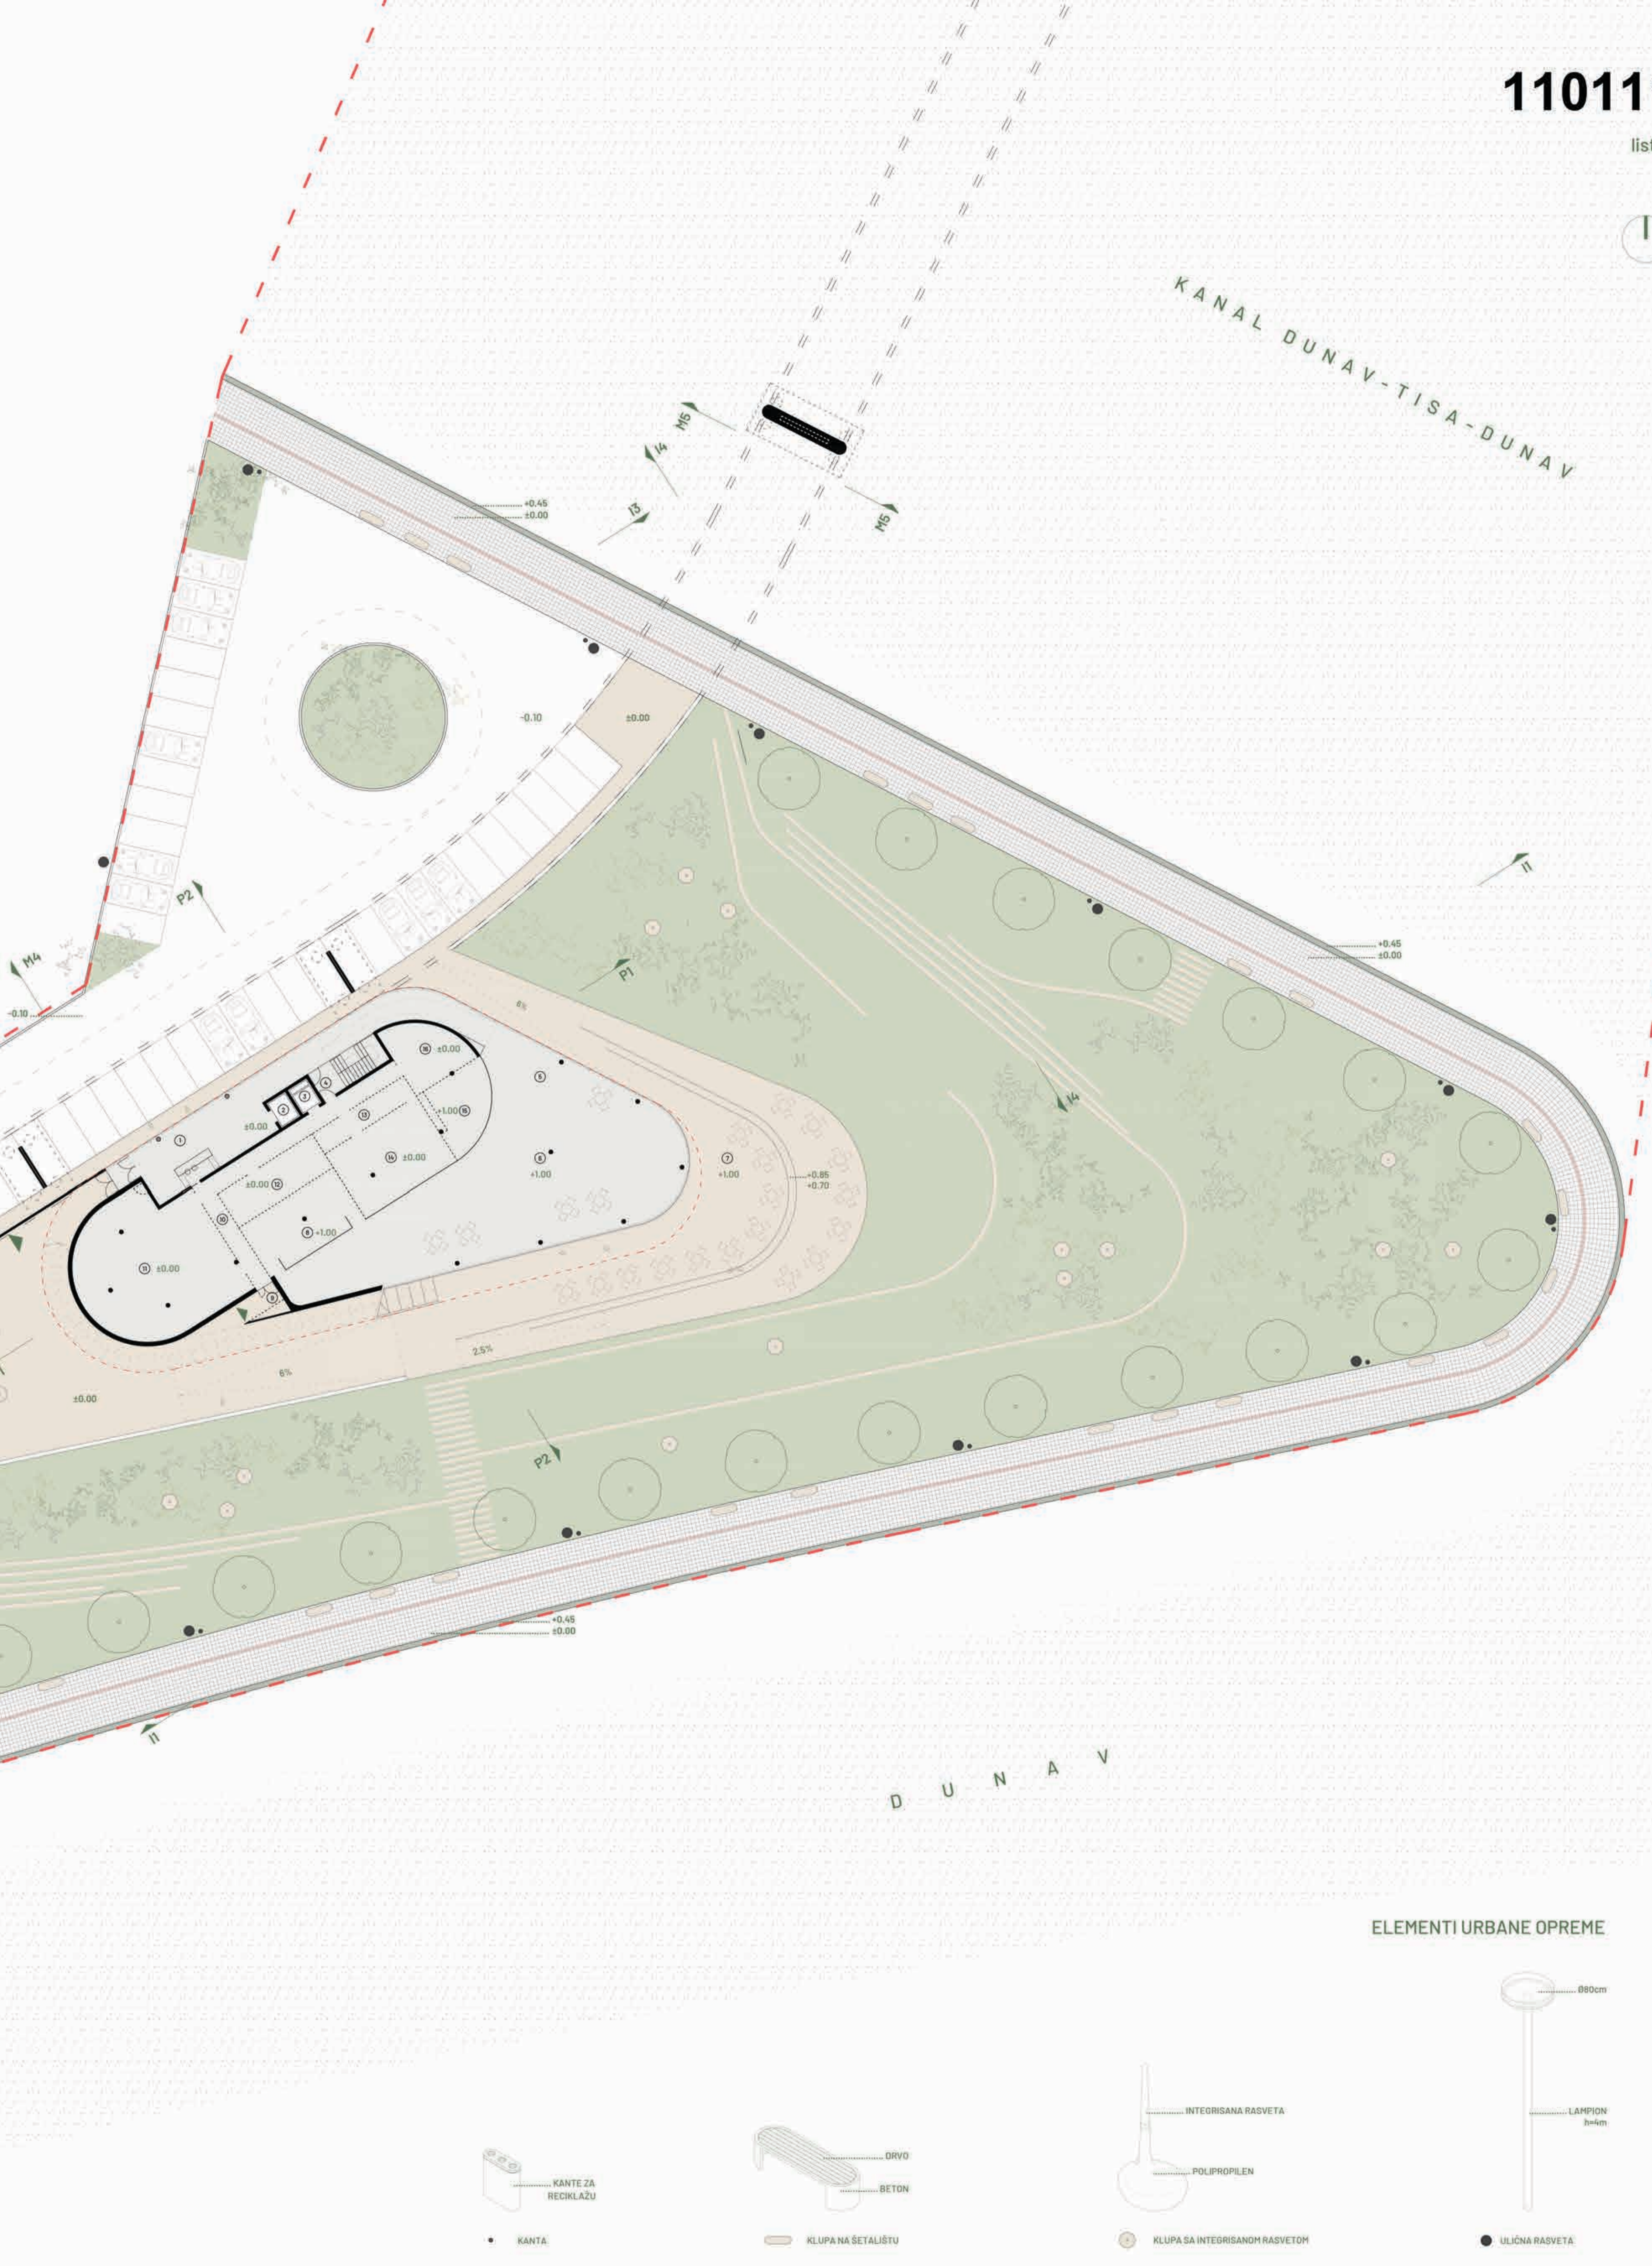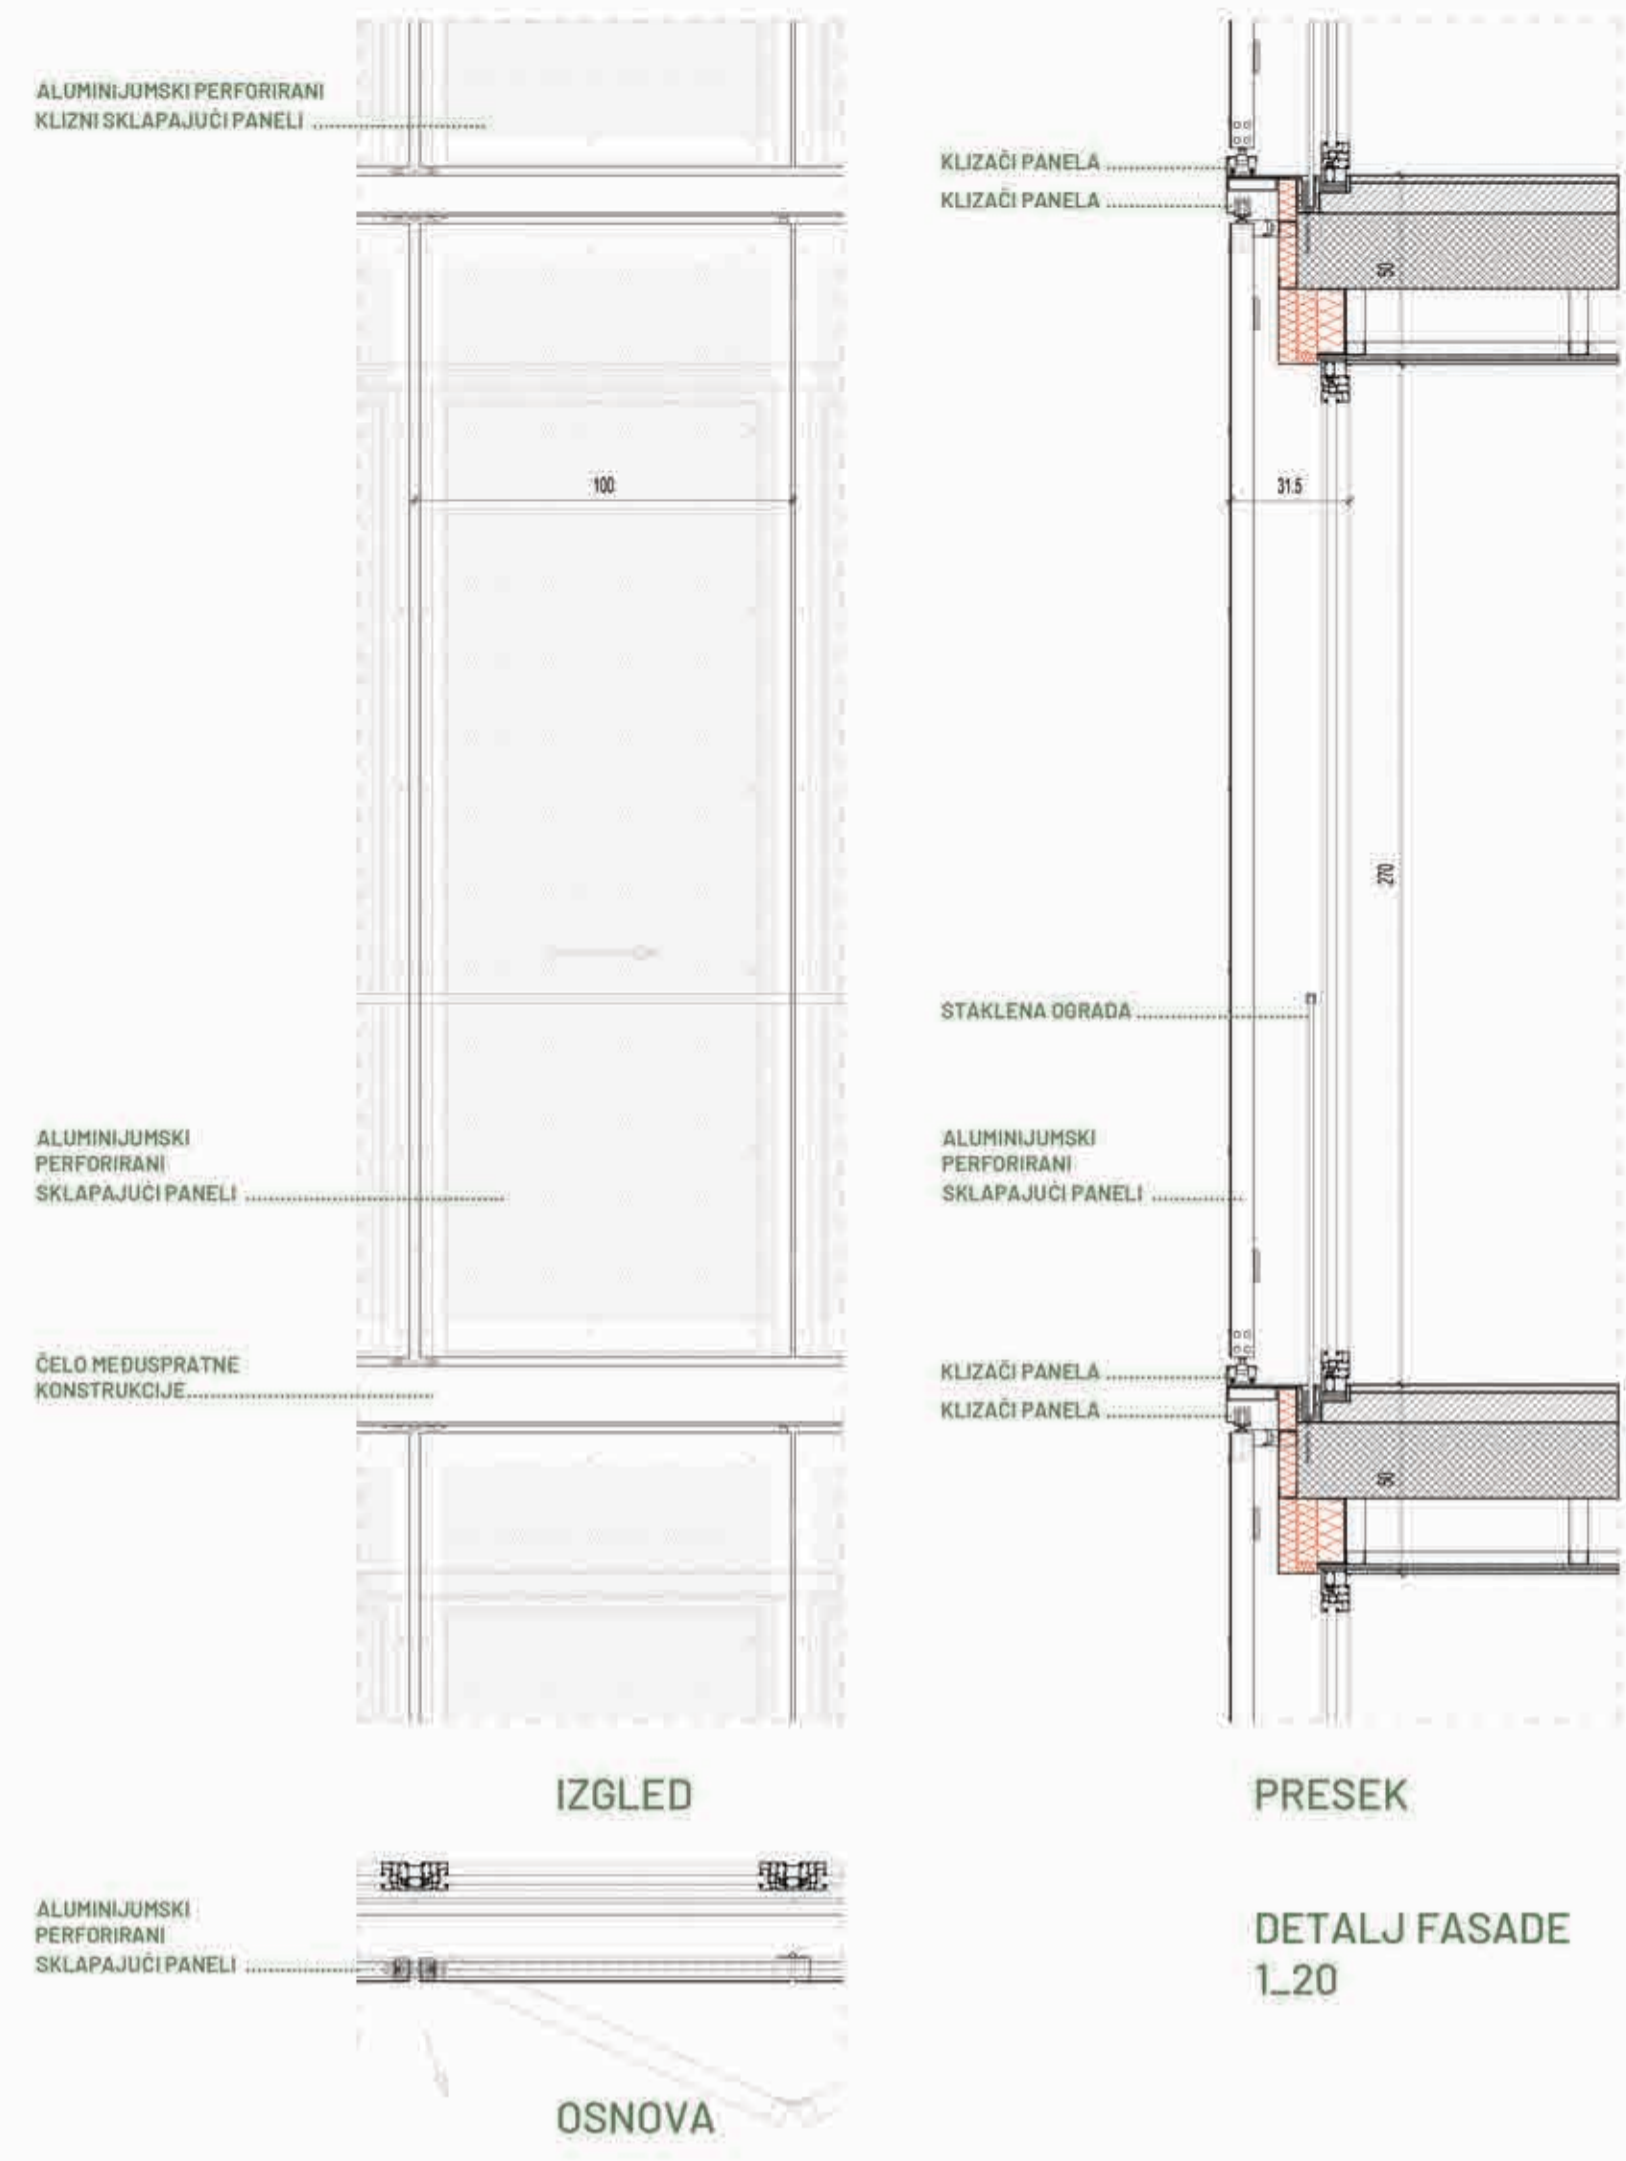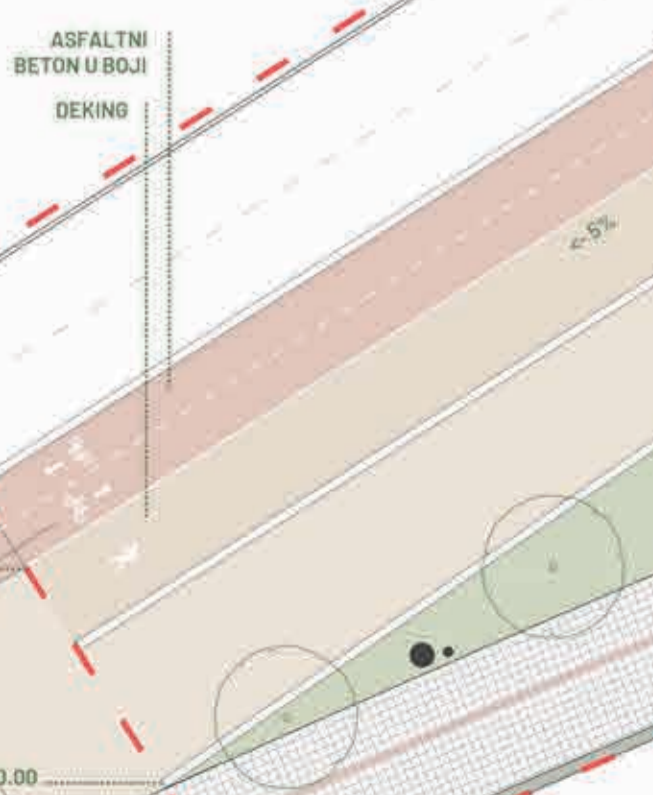


ELEMENTI URBANE OPREME

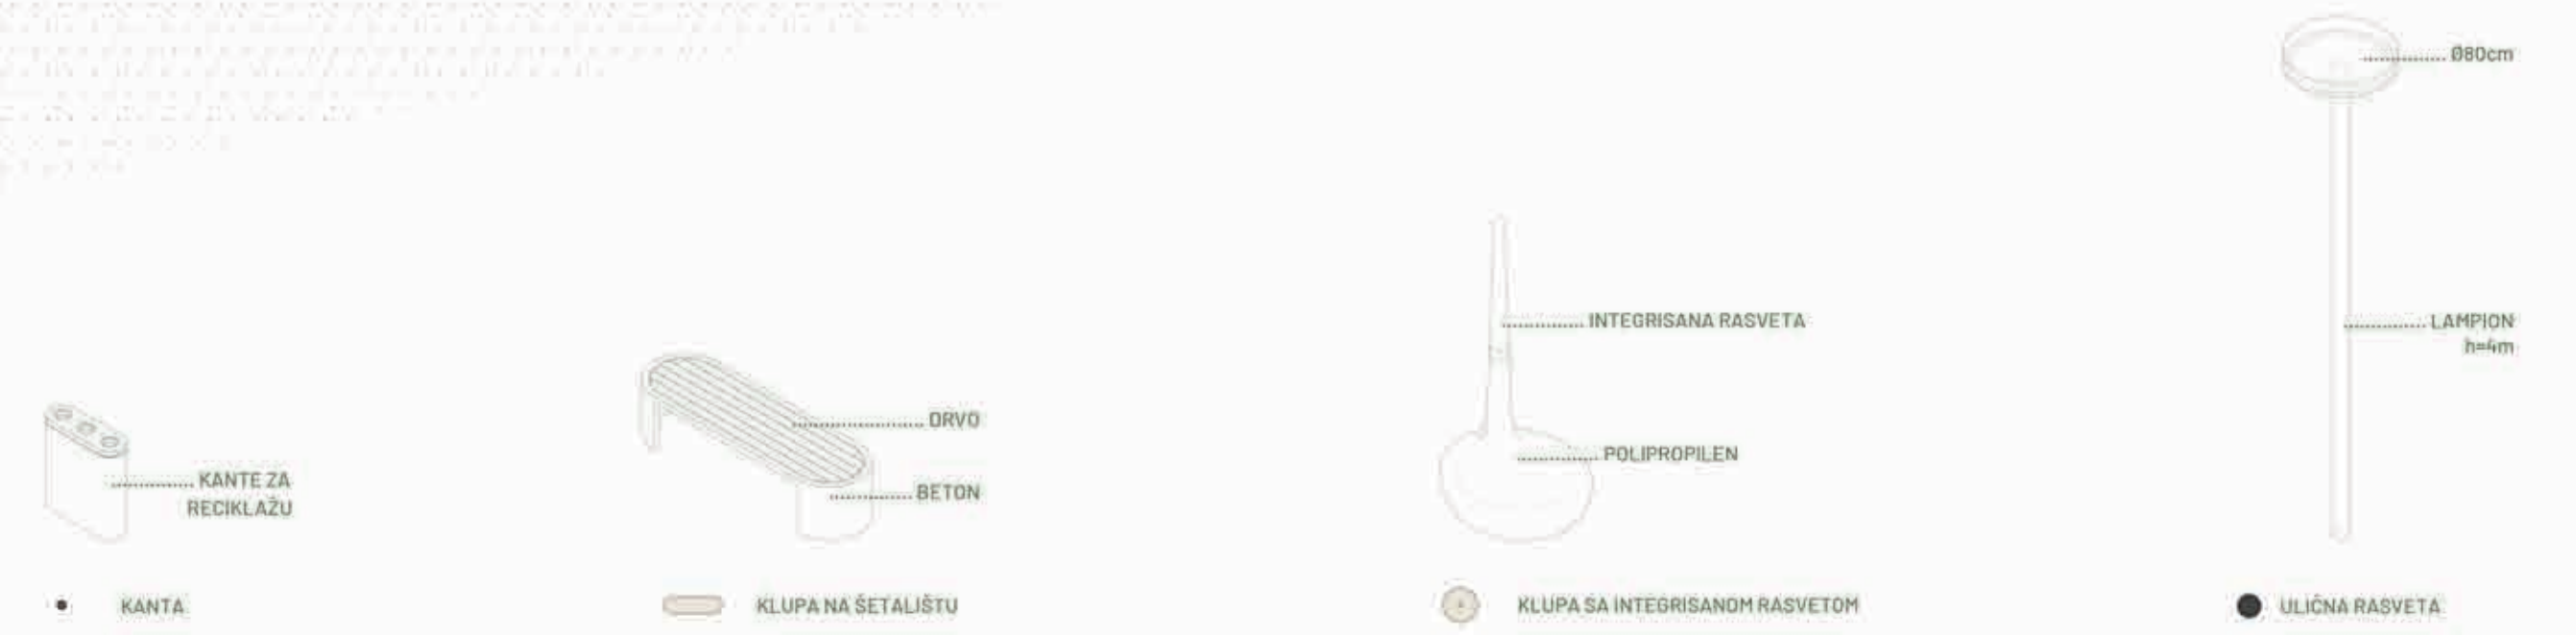

M4 - POPREČNI PRESEK MOSTA NA SPOJU SA OBJEKTOM 1:50

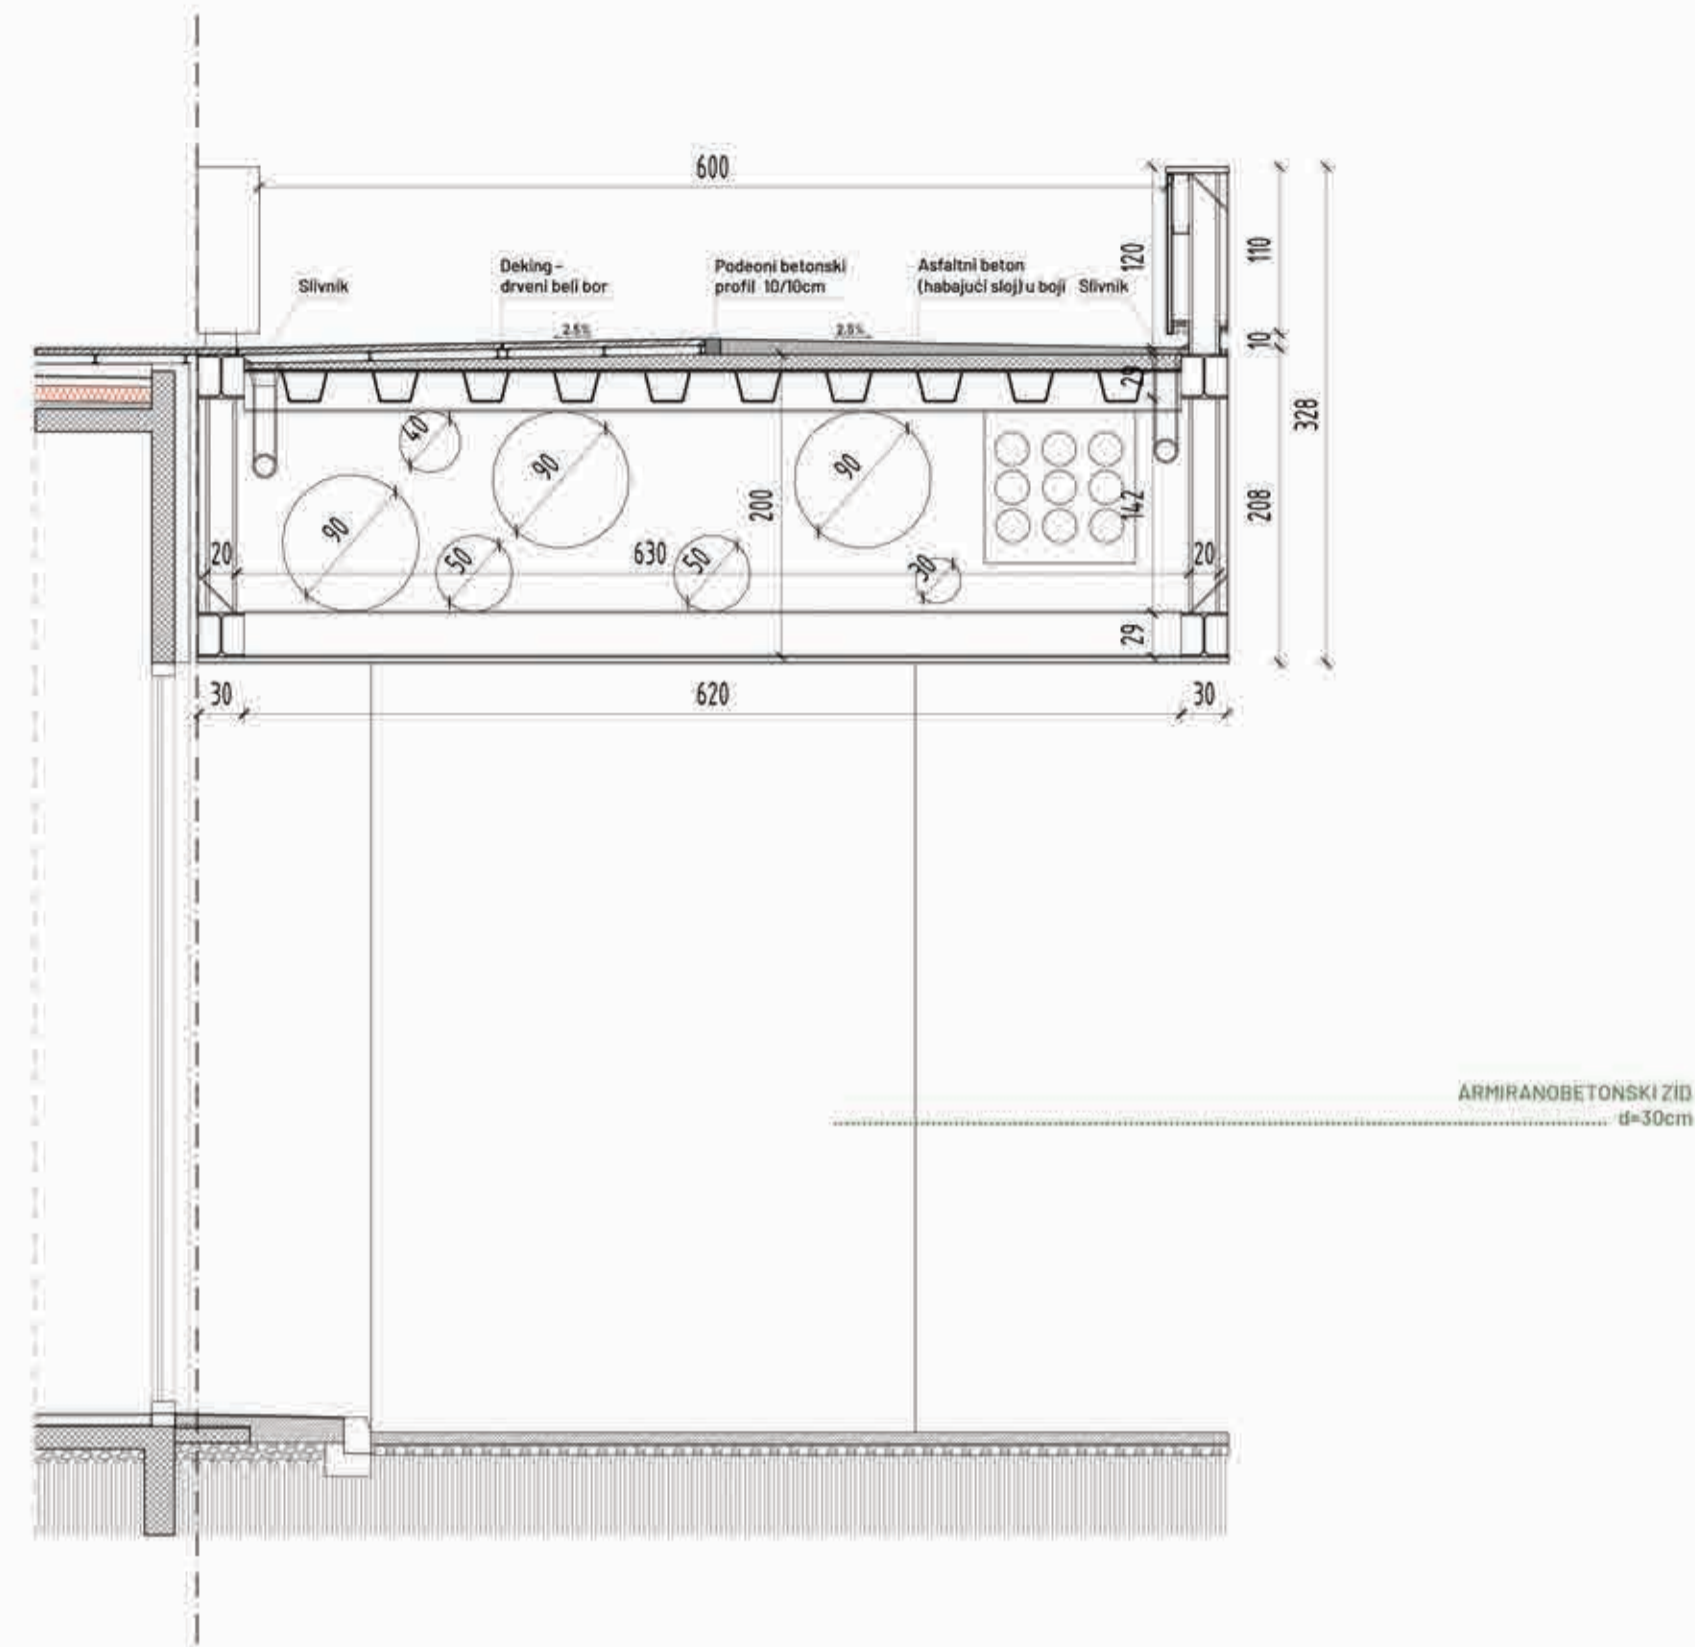


M5 - POPREČNI PRESEK MOSTA KOD STUBA U VODI 1:50

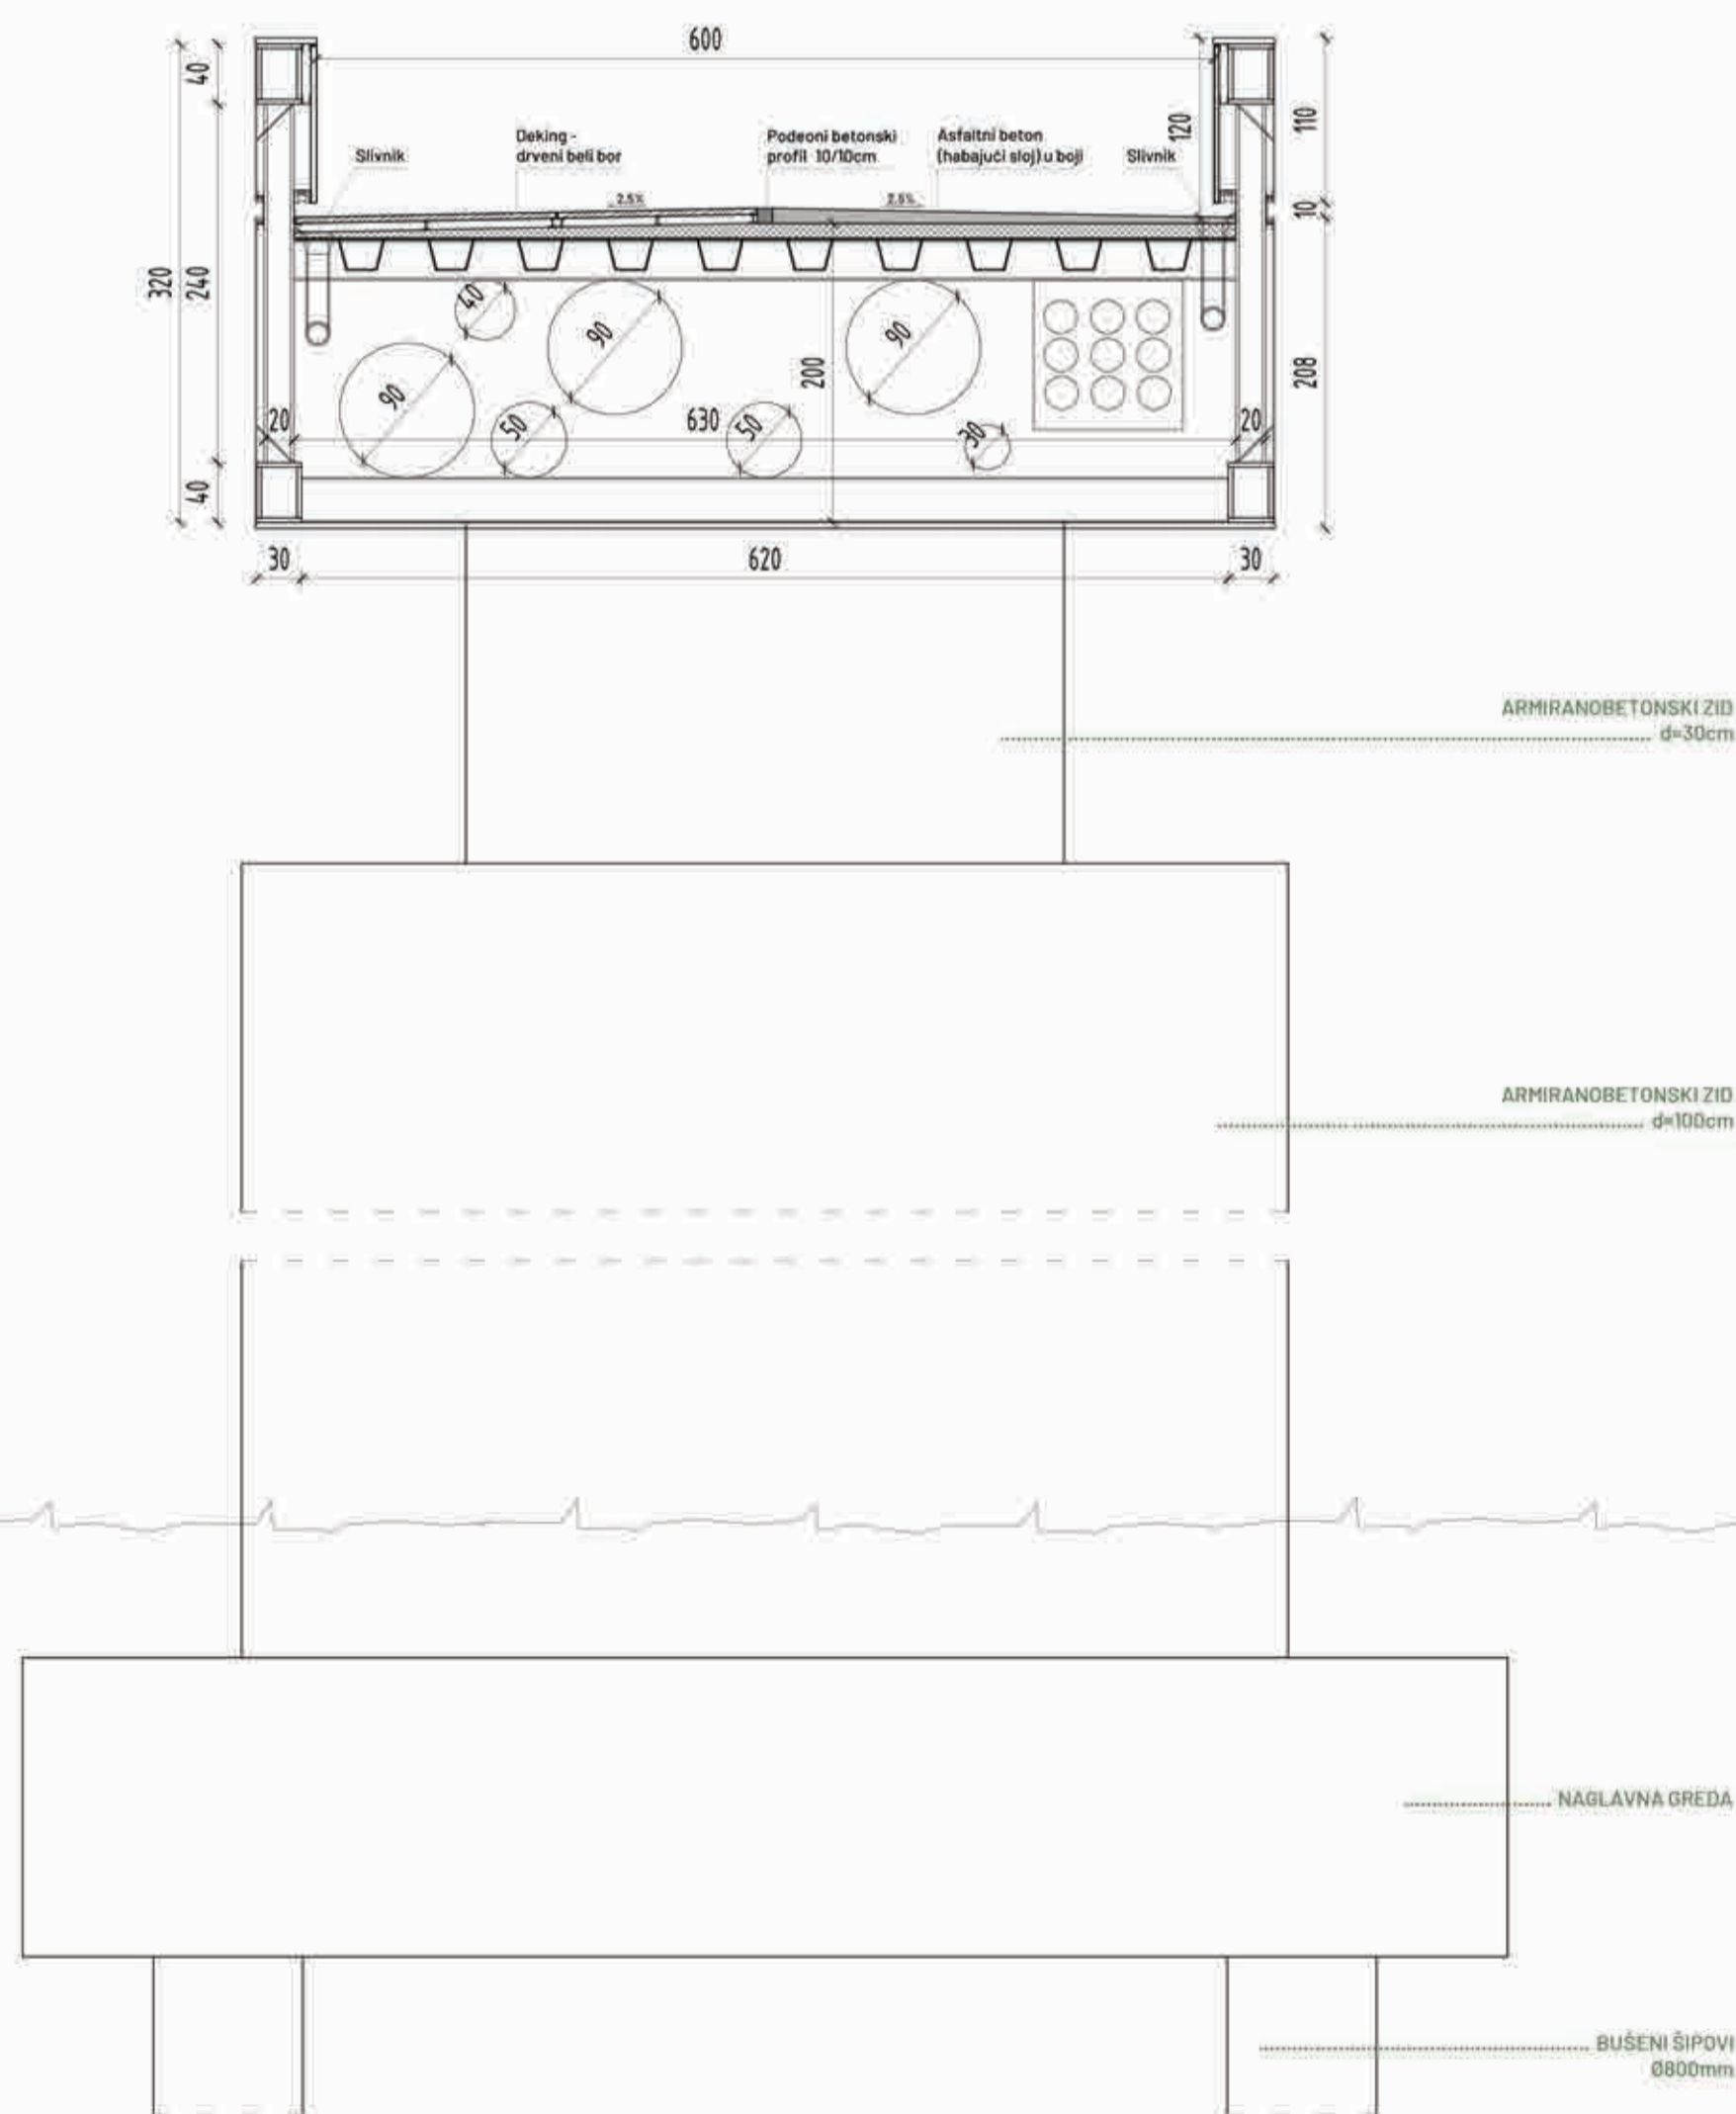

M2 - PODOŽNI IZGLED MOSTA 1:250




M1 - PODOŽNI PRESEK MOSTA 1:250

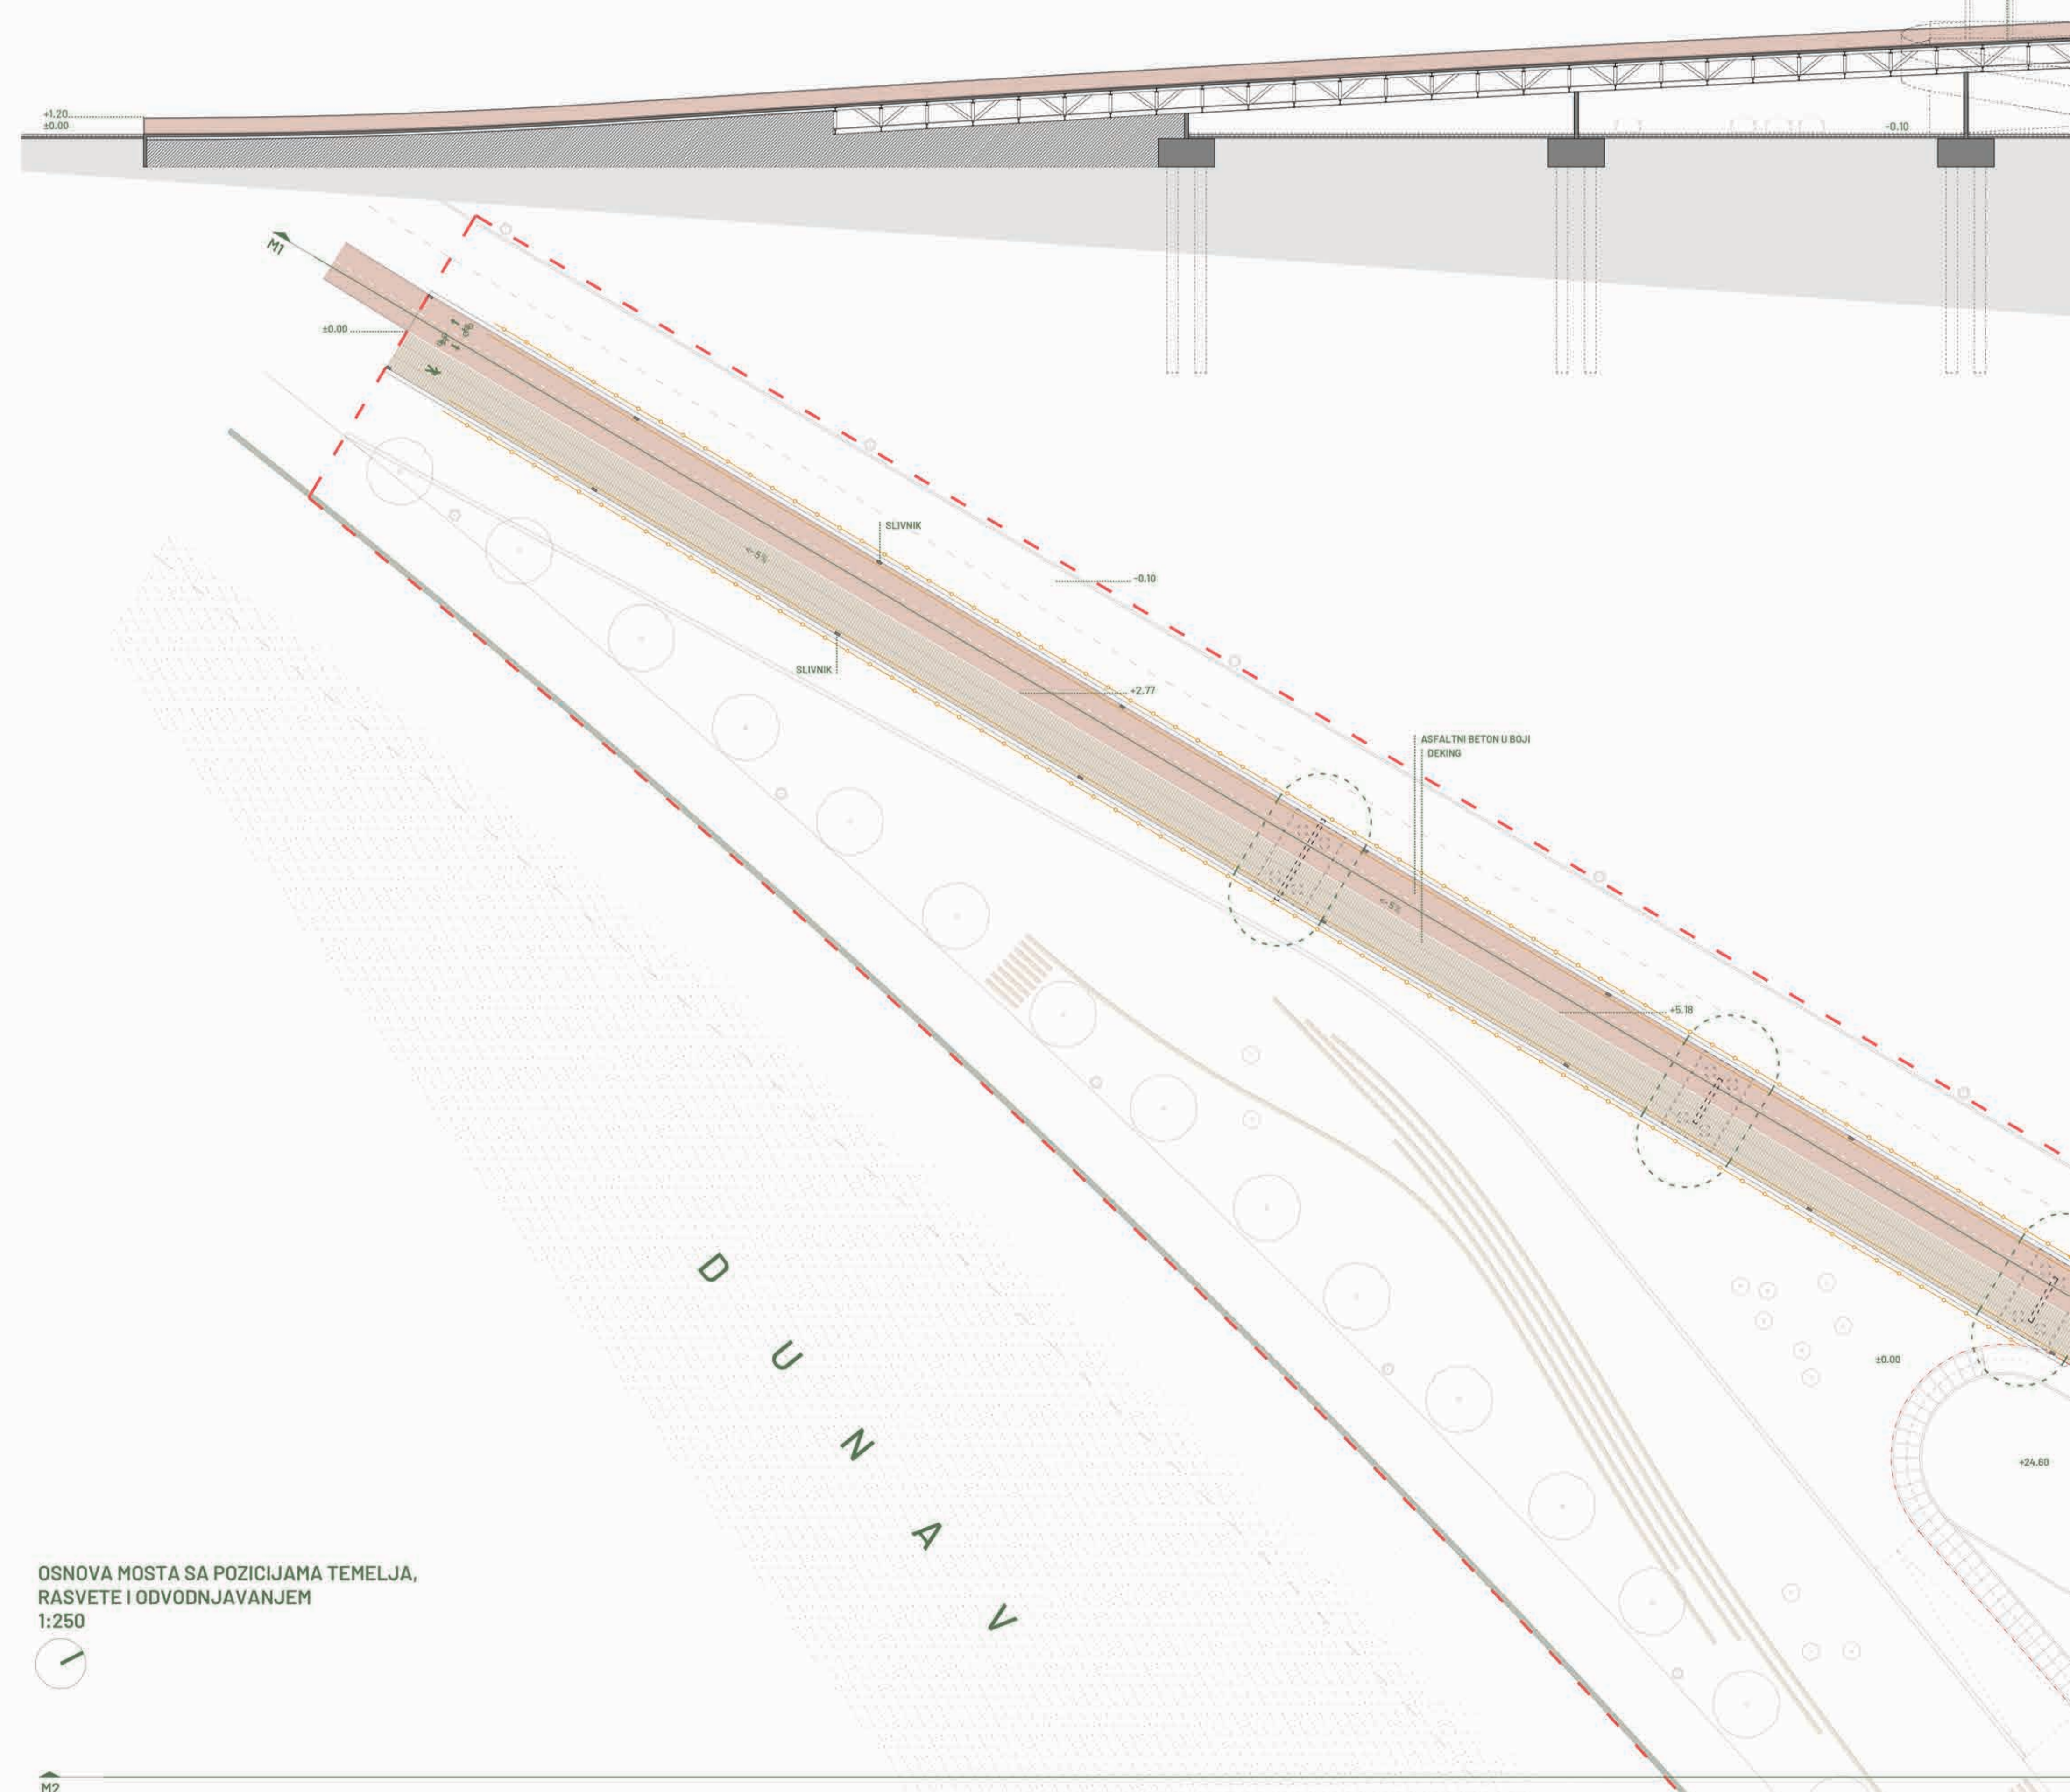

OSNOVA MOSTA SA POZICIJAMA TEMELJA, RASVETE I ODVODNJAVANJEM 1:250





M2




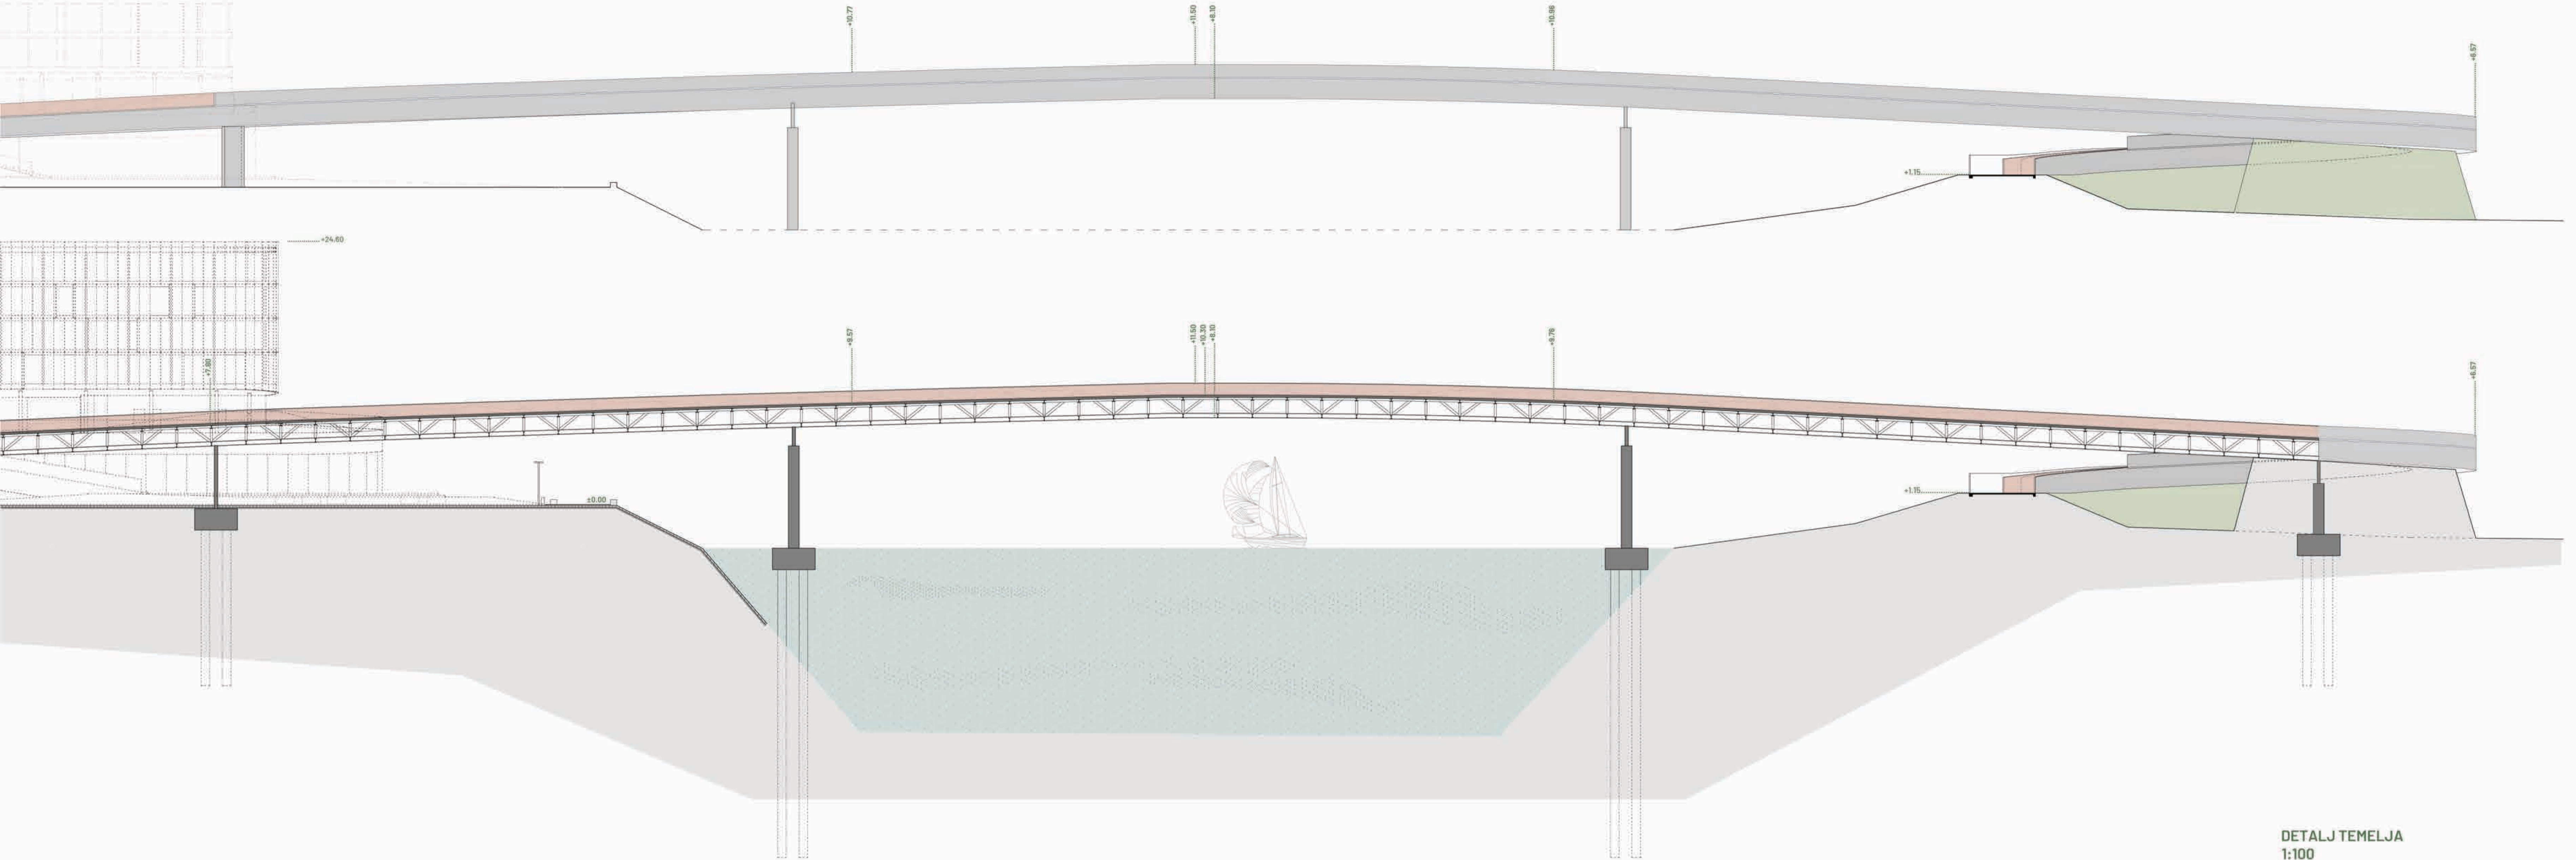


JAVNA LINIJSKA RASVETA  
u donjoj zoni ograde

- JAVNA LINIJSKA RASVETA  
u donjoj zoni ograde
- DEKORATIVNA LINIJSKA RASVETA  
na spoljnoj strani ograde


DETALJ TEMELJA  
1:100

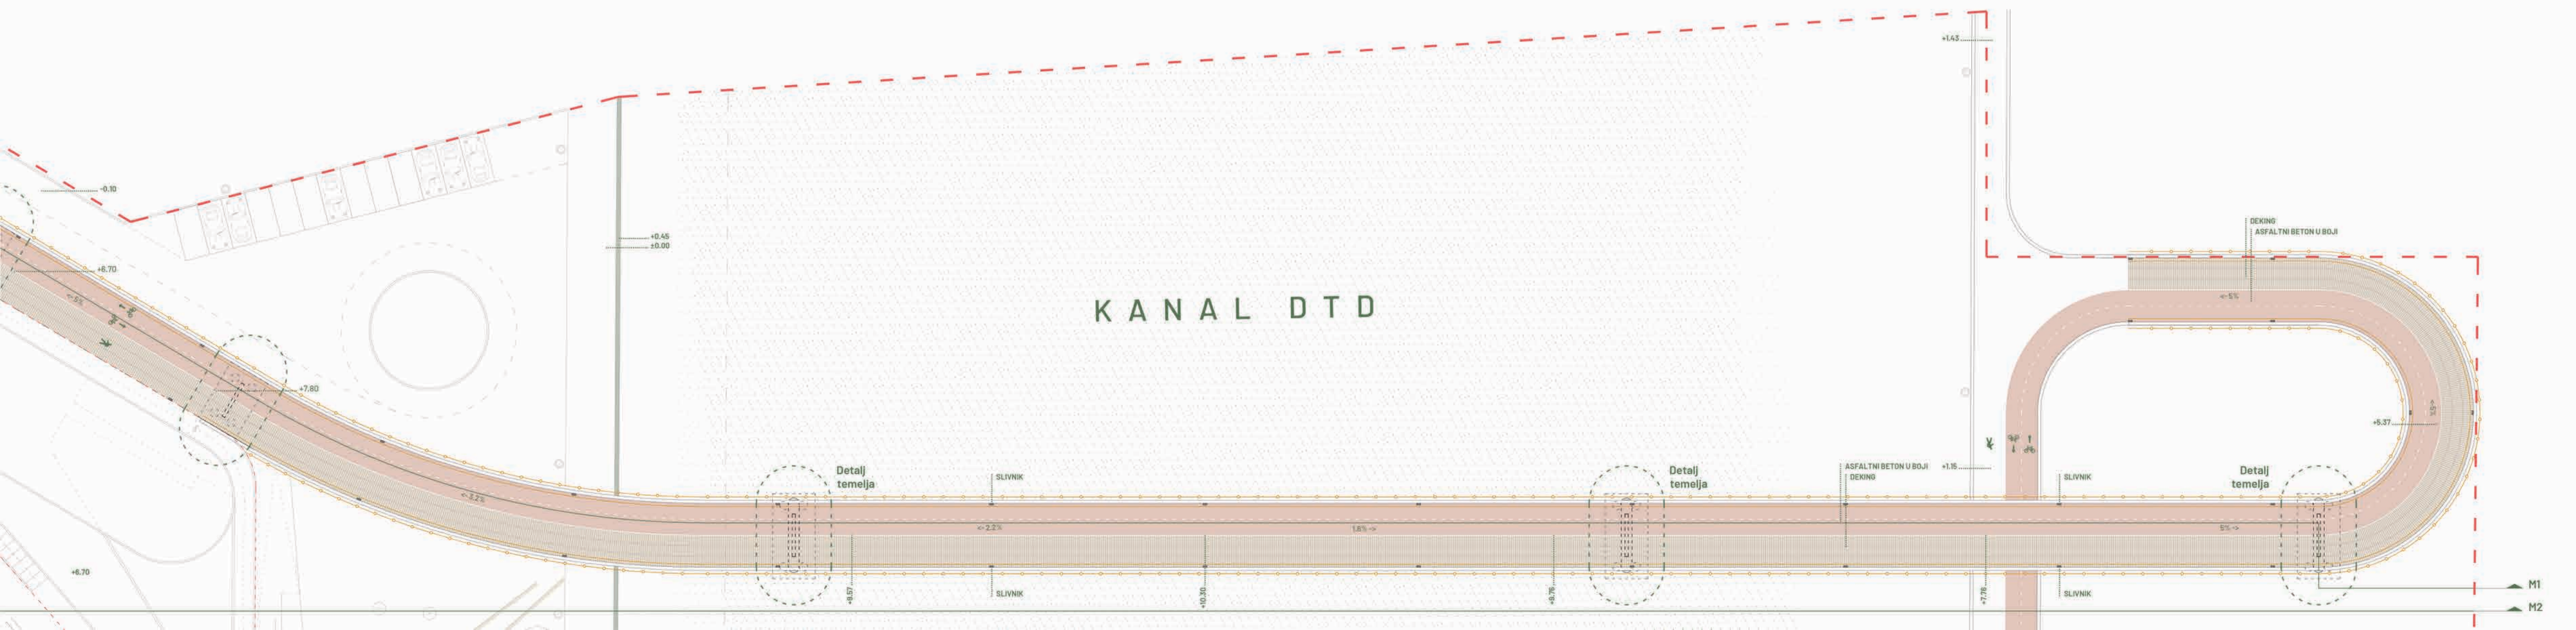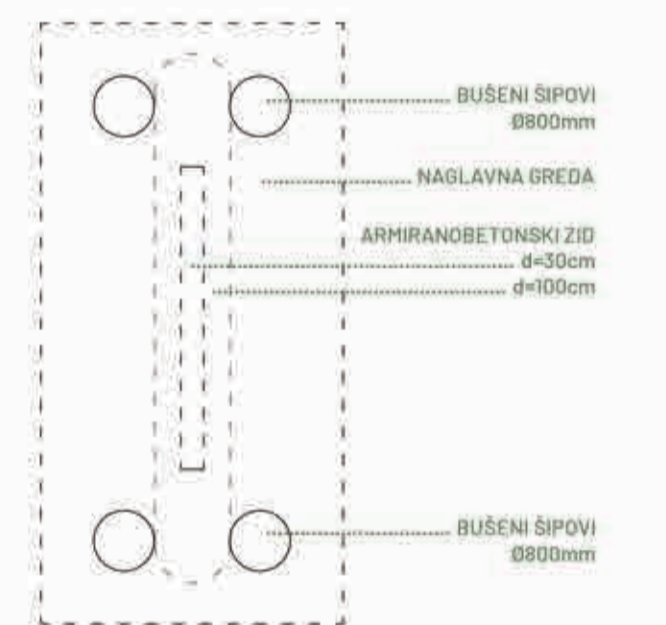

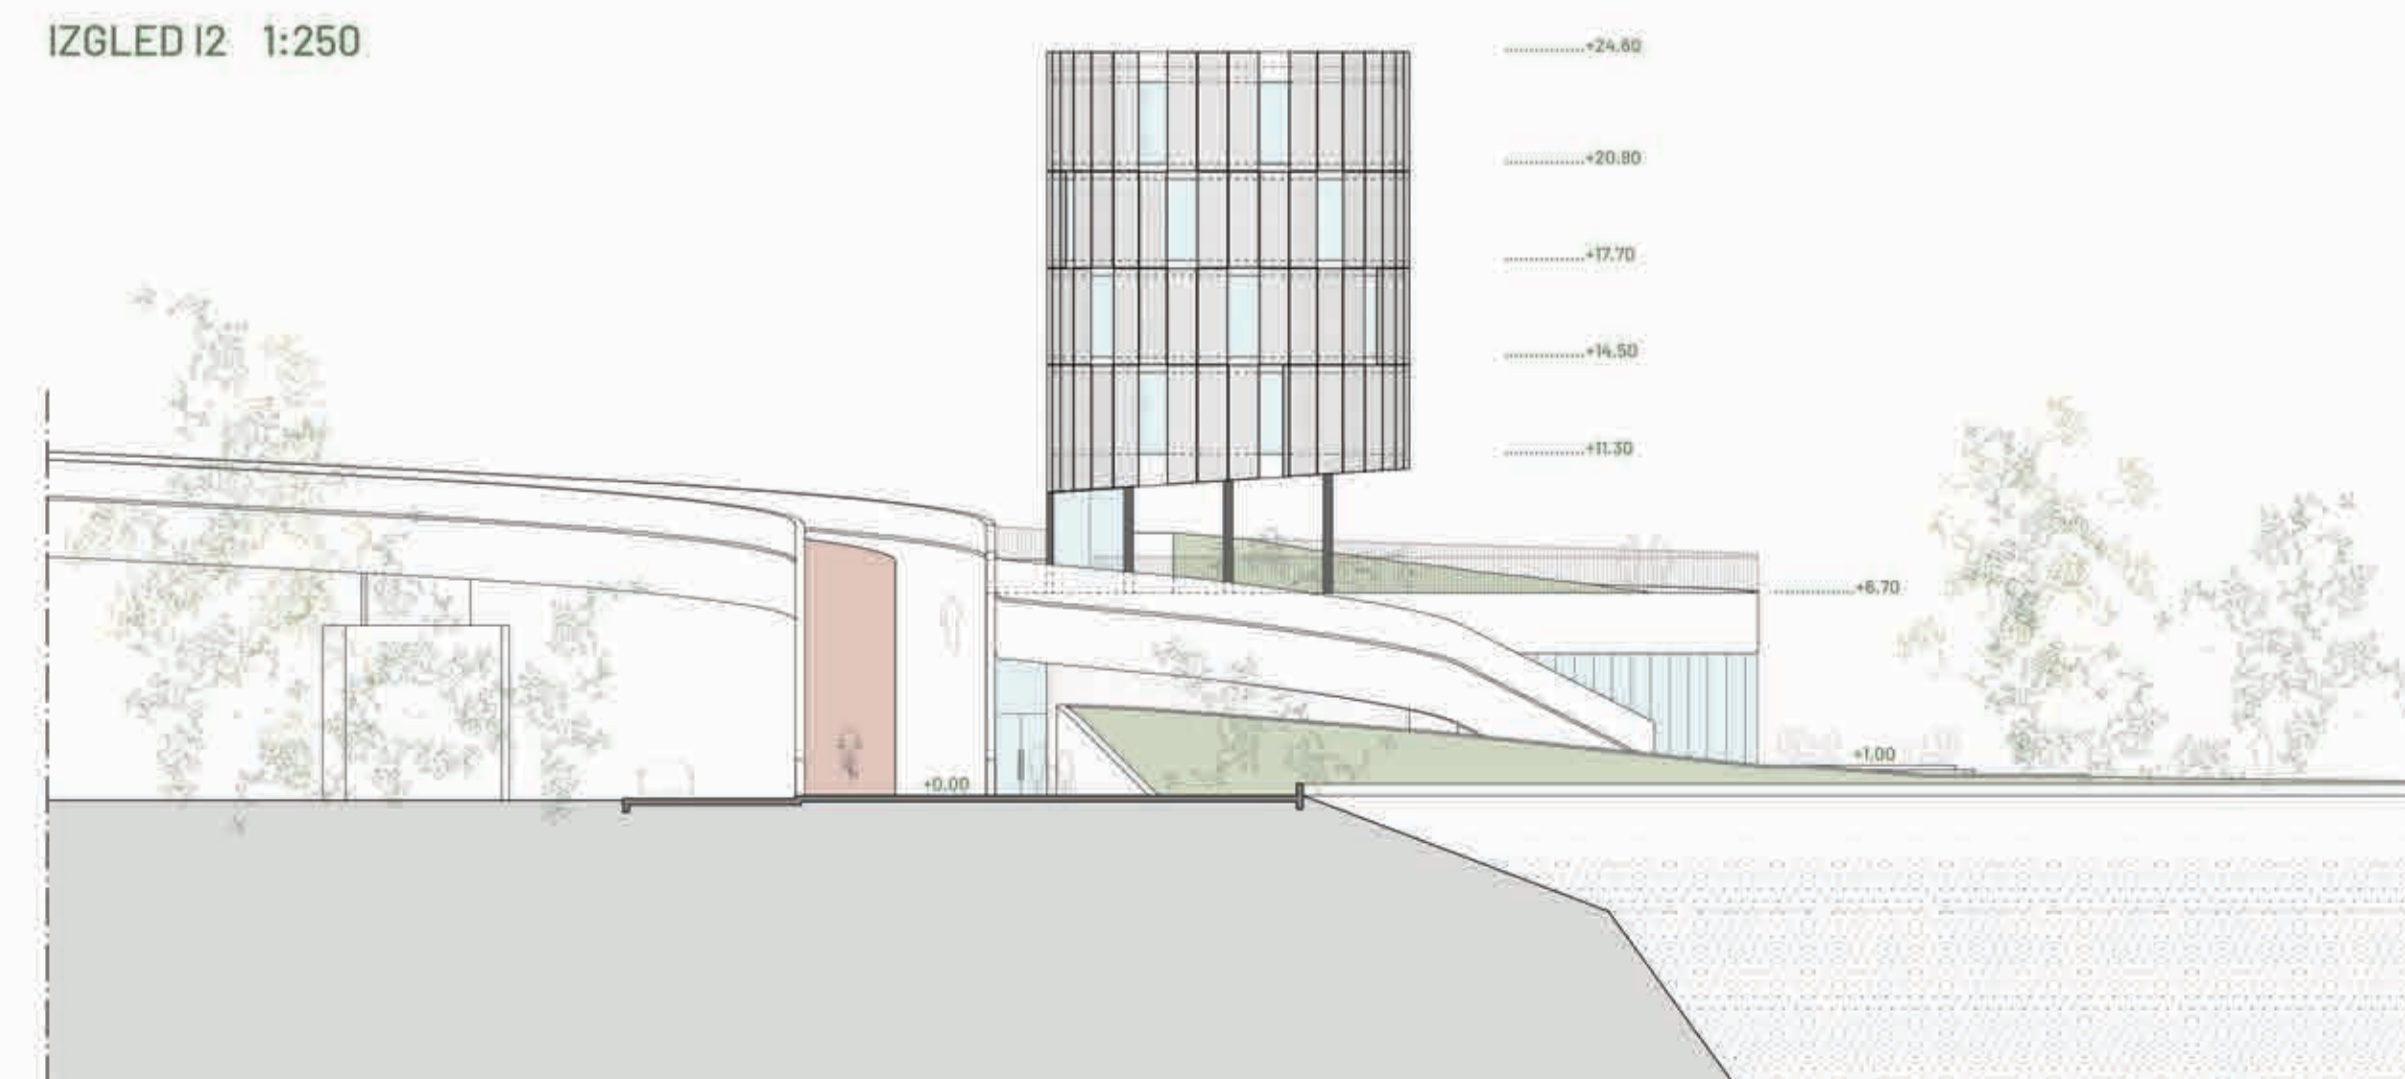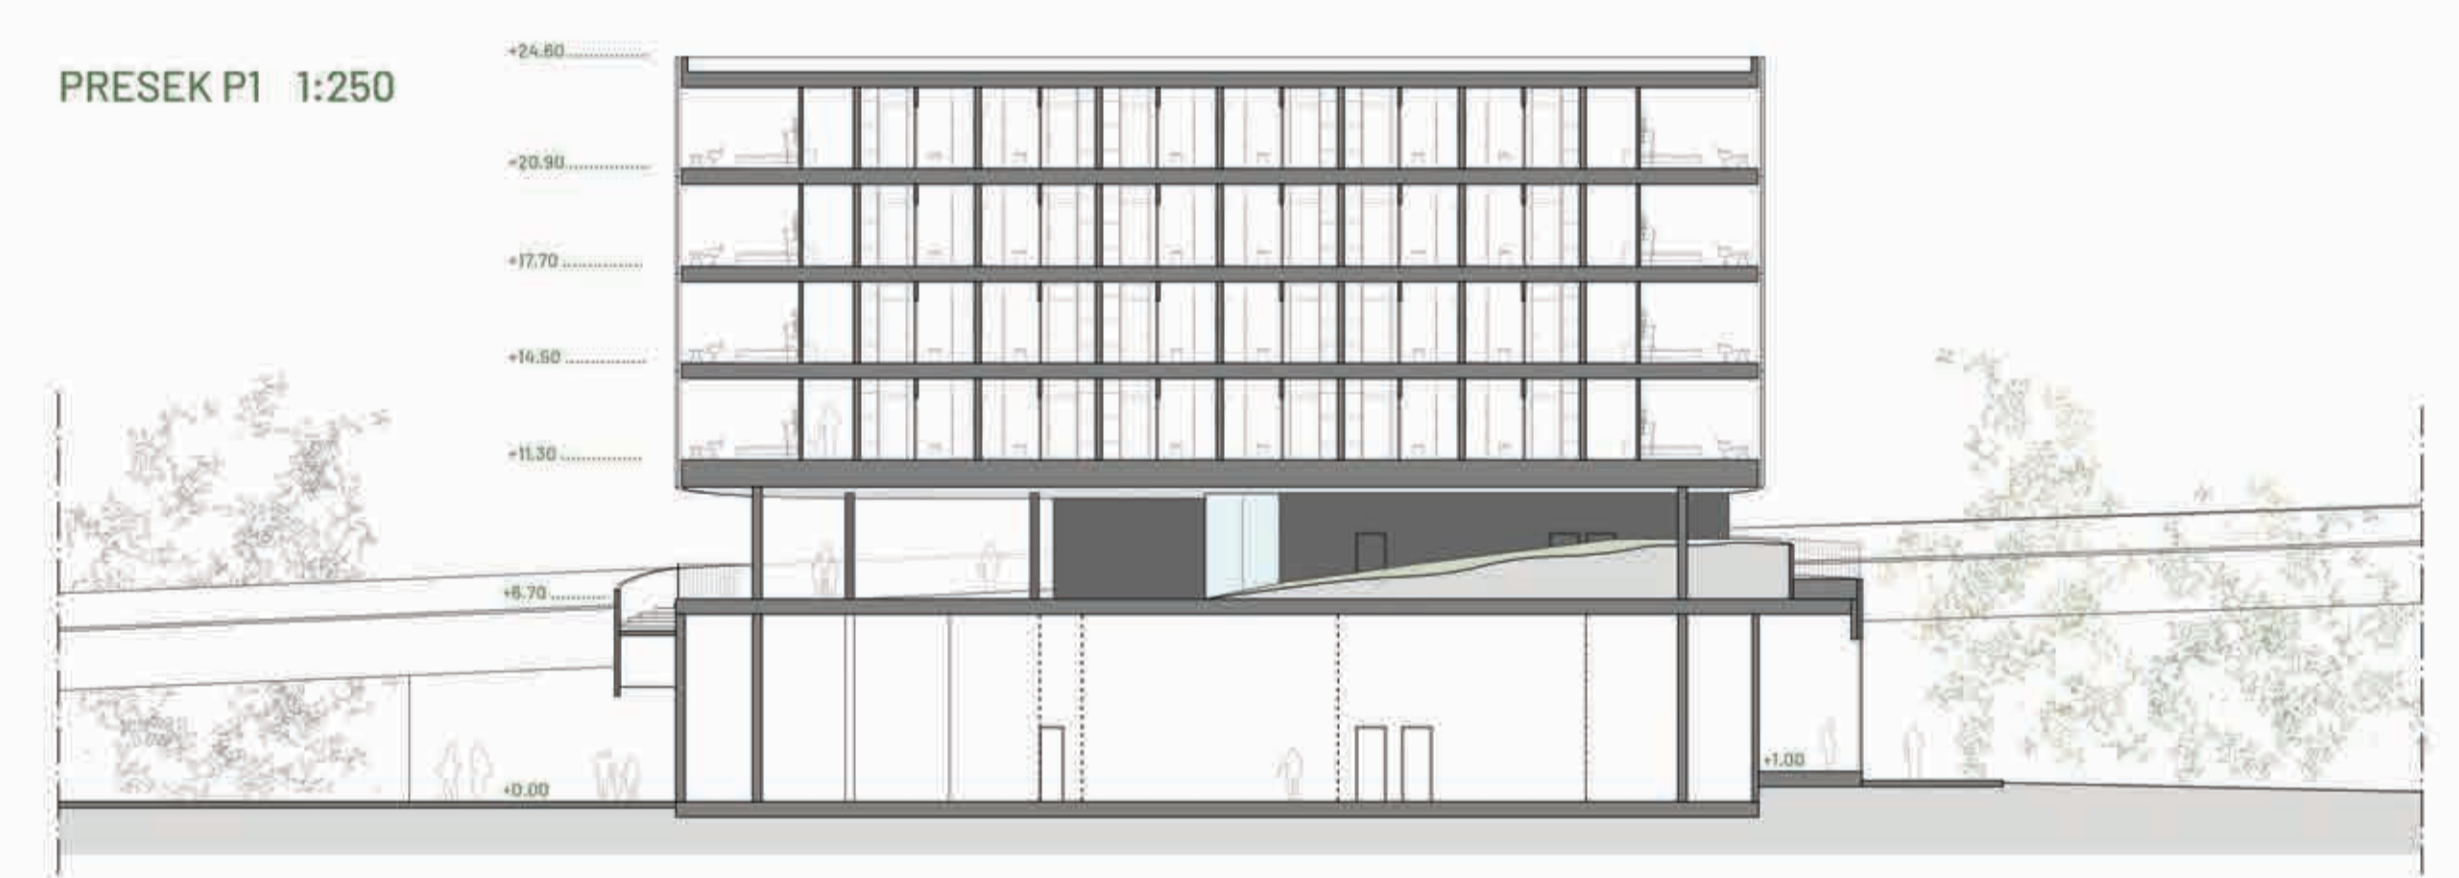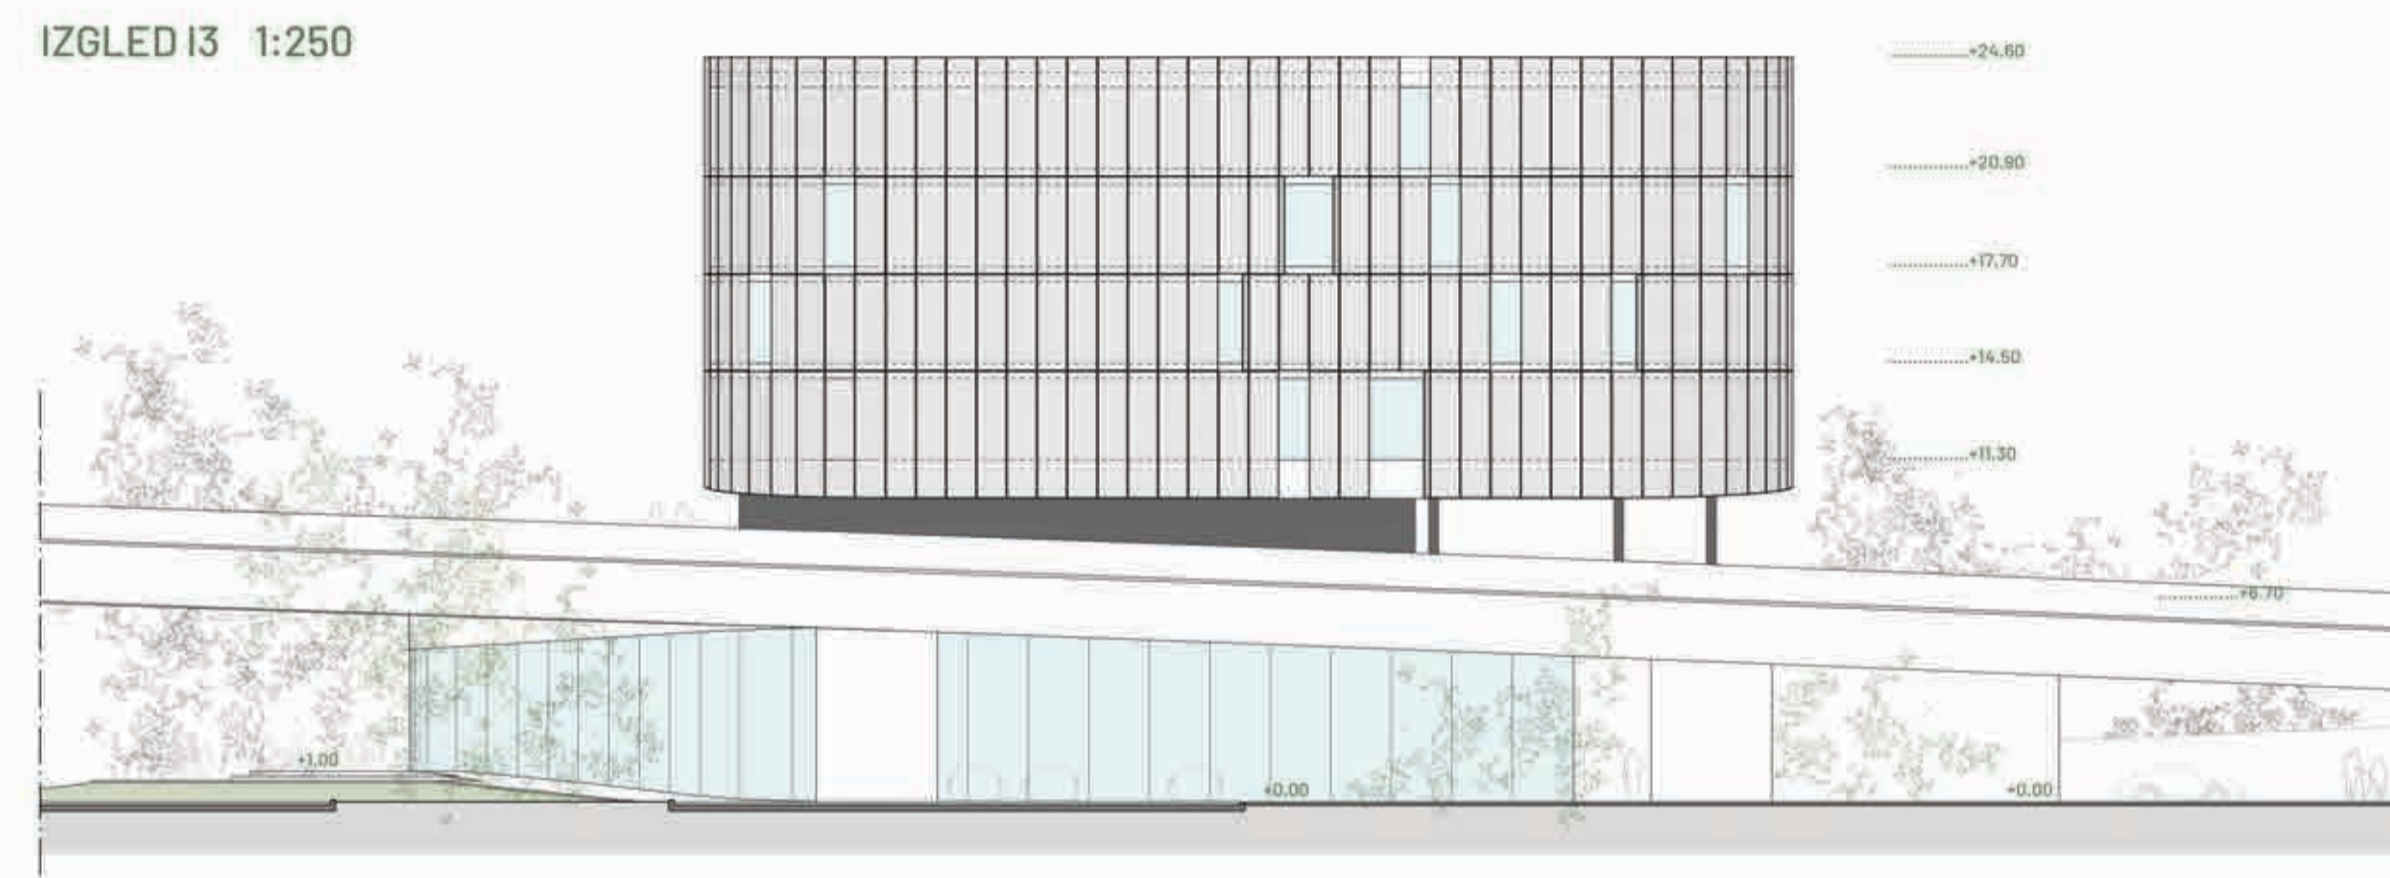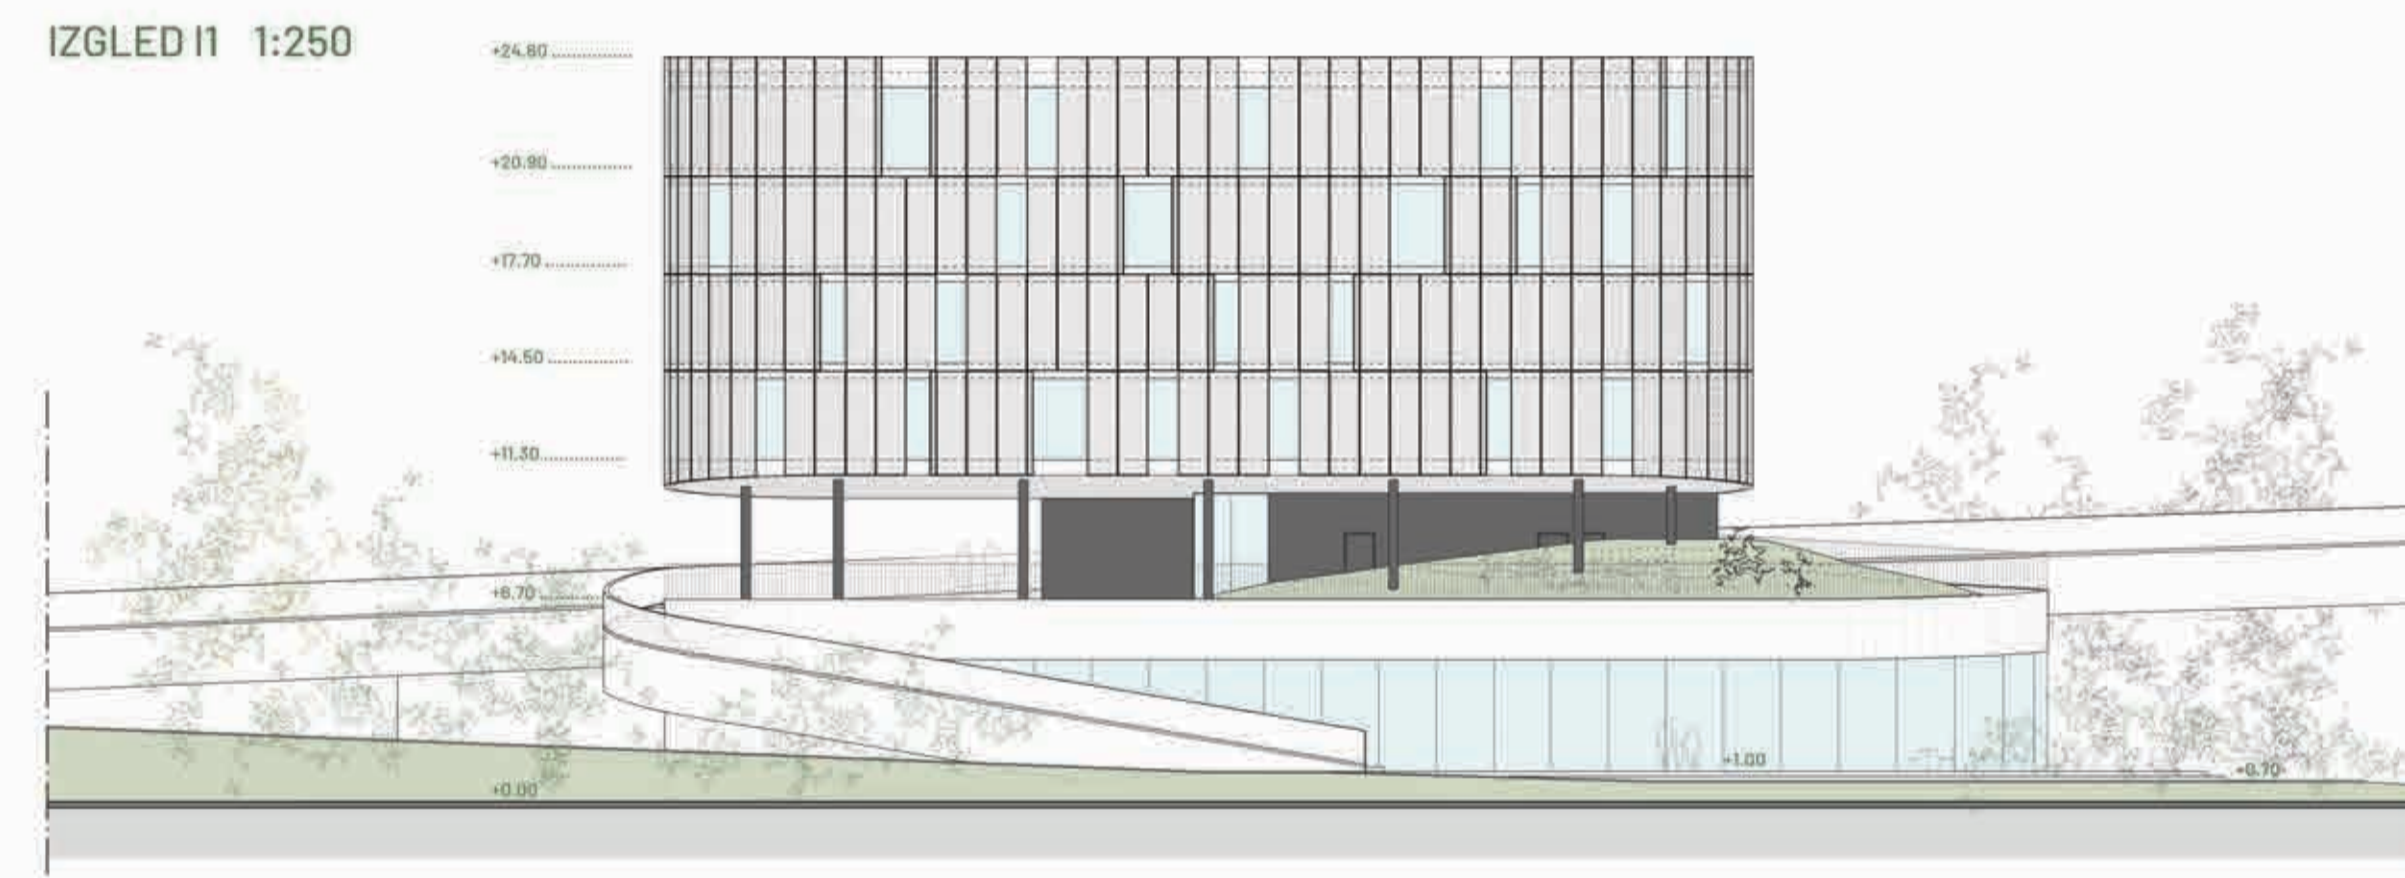





M6 POPREČNI IZGLED MOSTA  
1:250

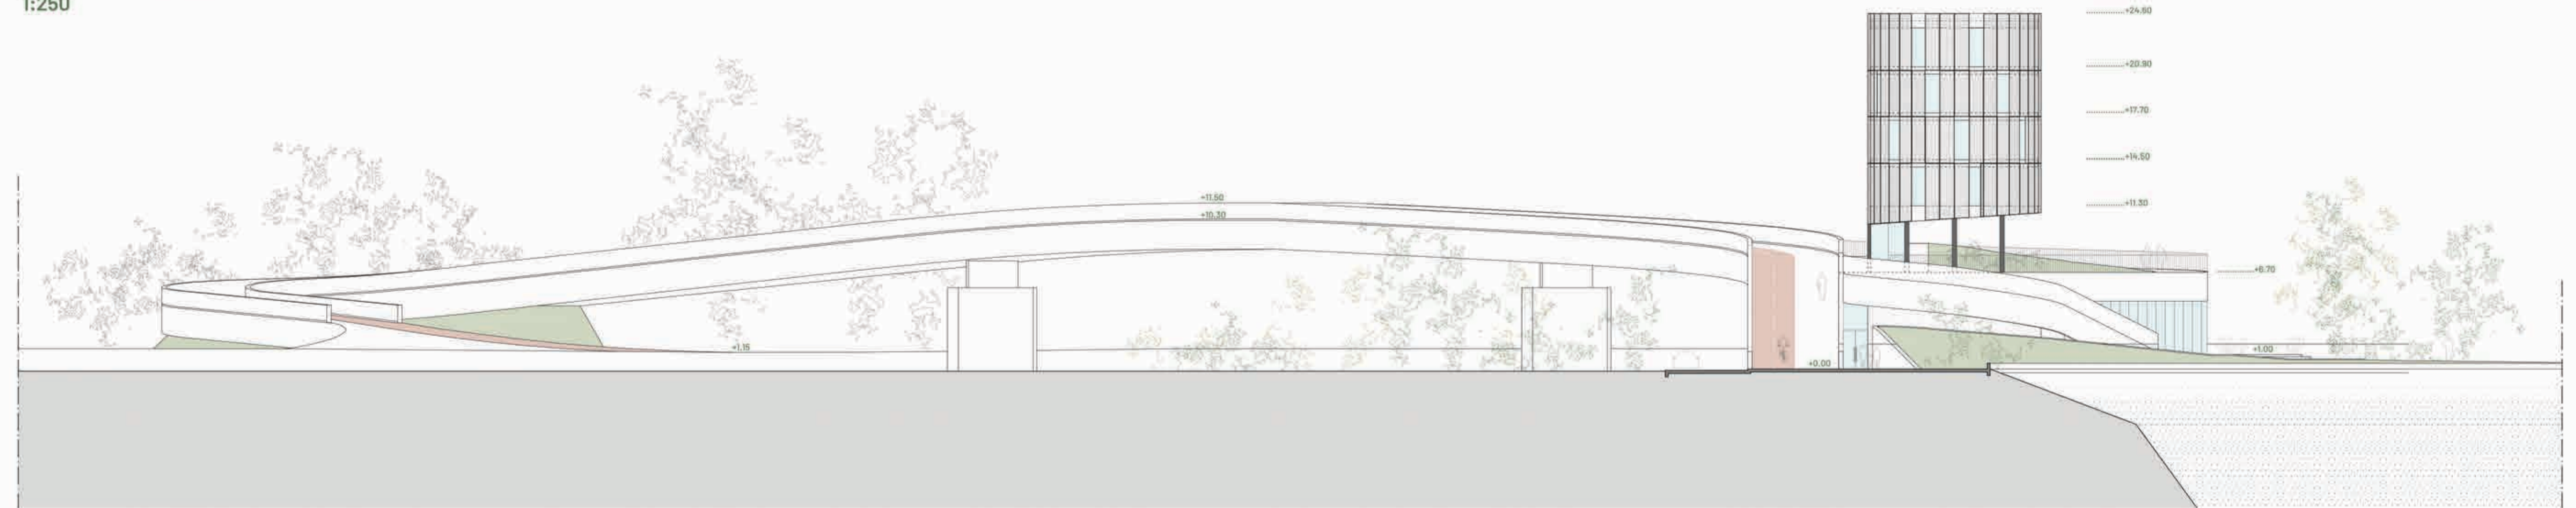


DETALJ KONSTRUKCIJE MOSTA  
OSNOVA 1:20

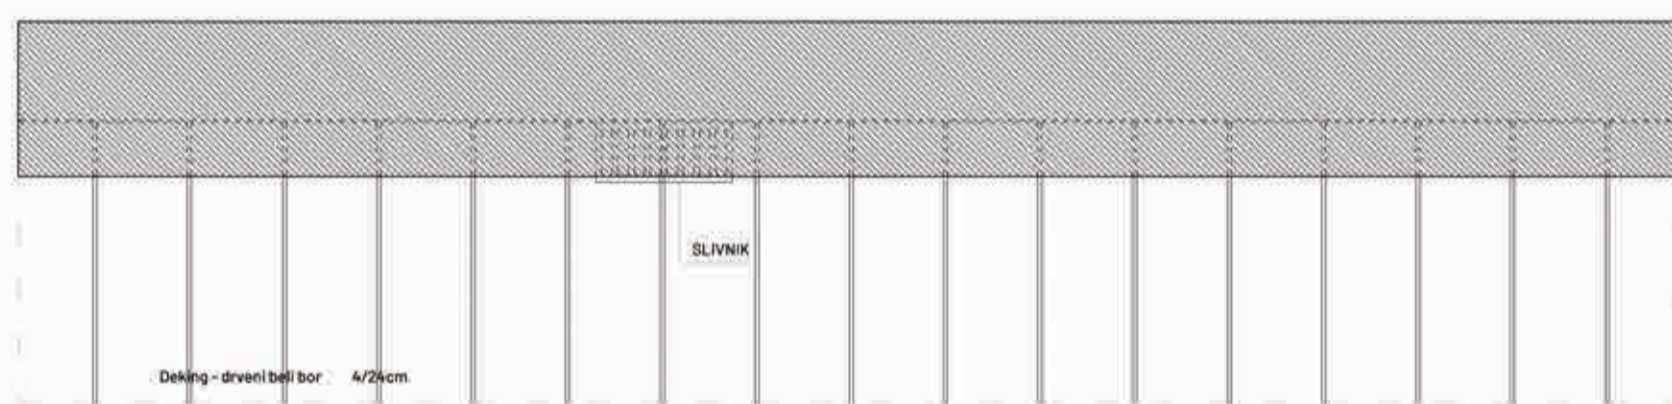


PODUŽNI PRESEK 1:20

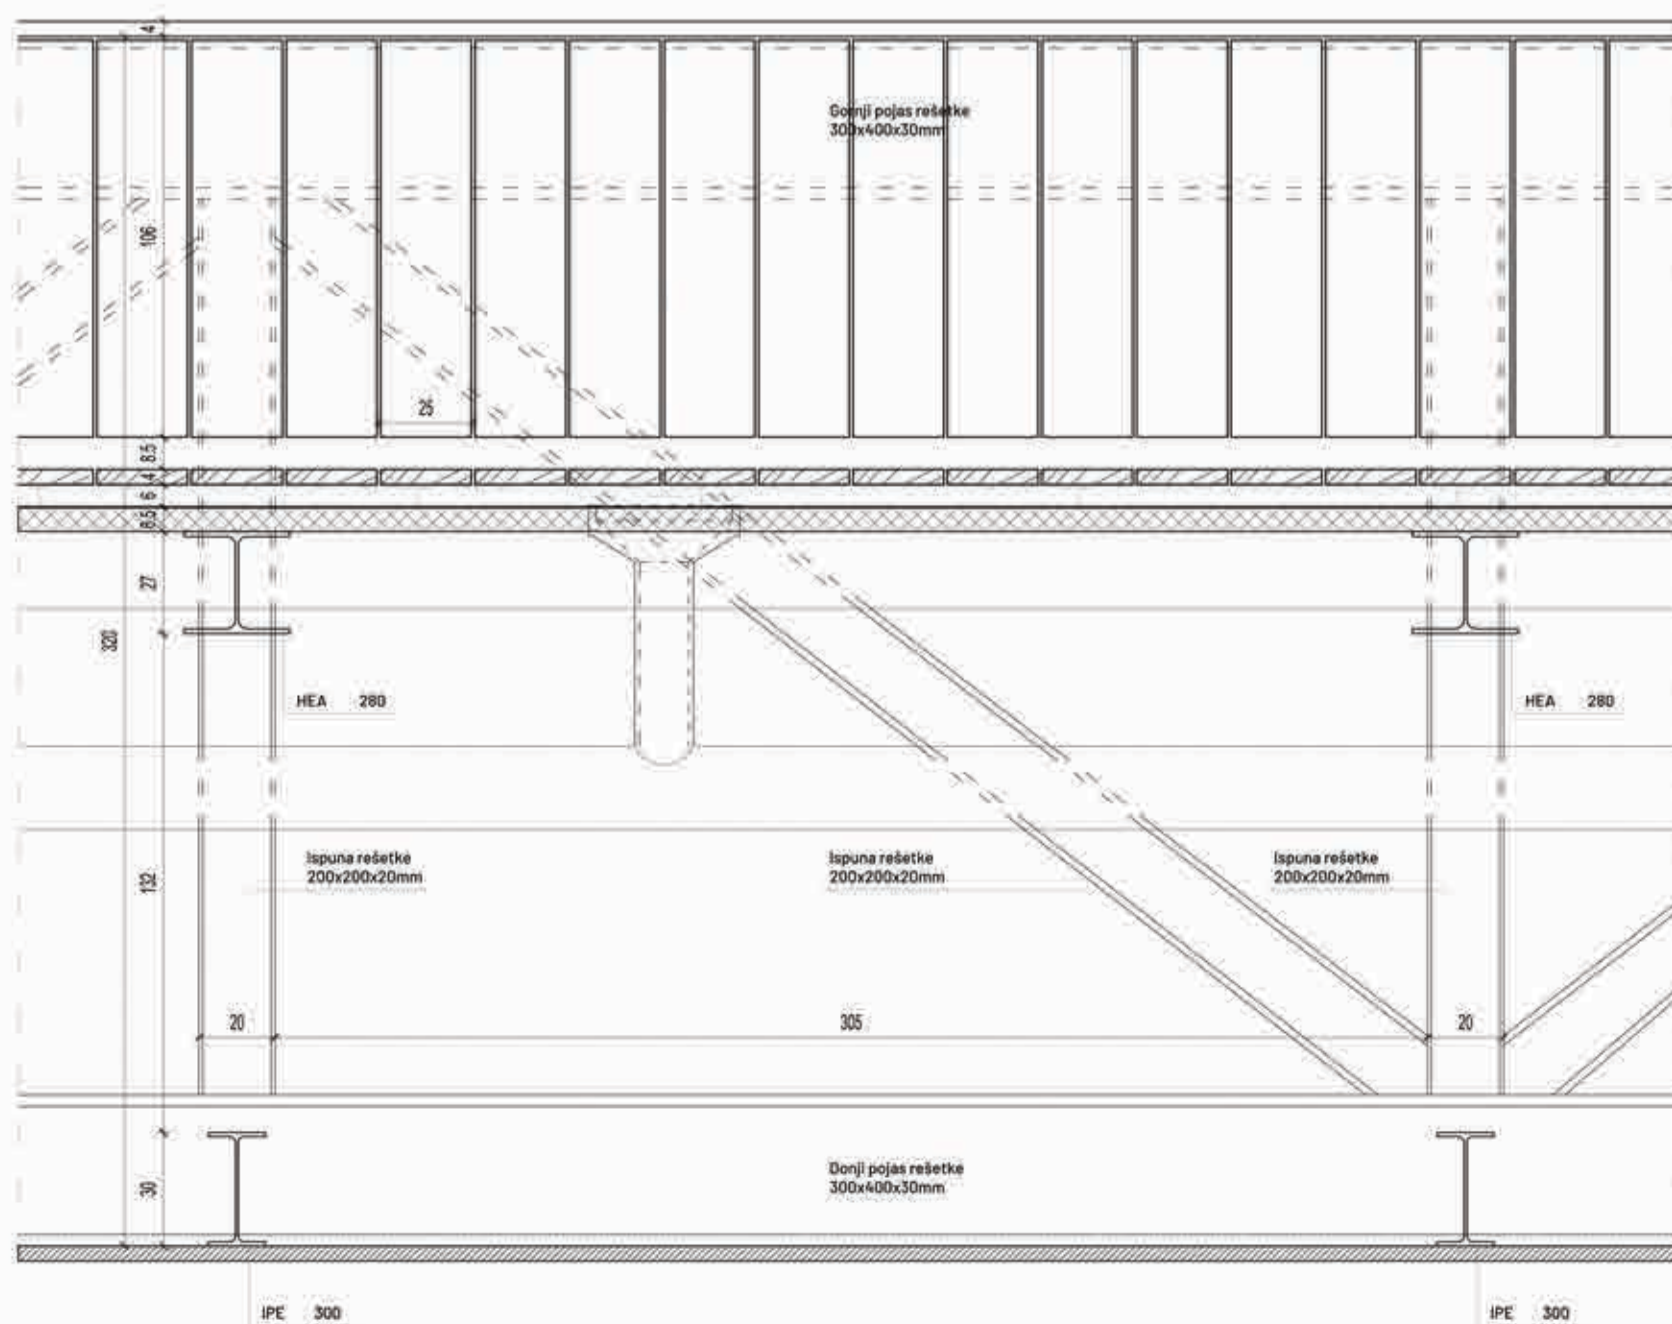

POPREČNI PRESEK KROZ OGRADU 1:20

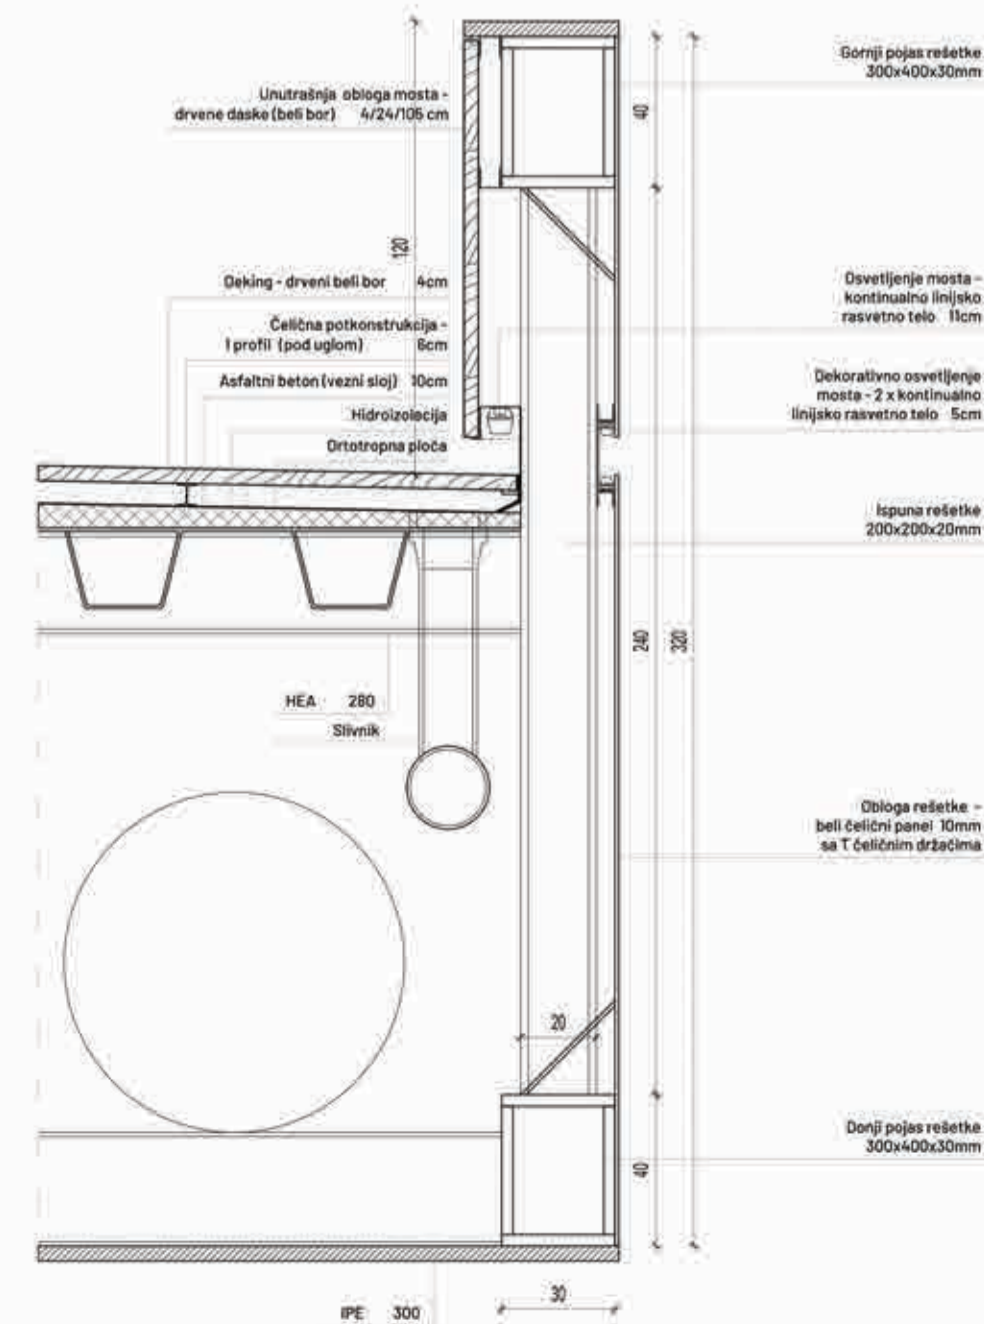

M2 - POPREČNI PRESEK KROZ NASIP 1:50

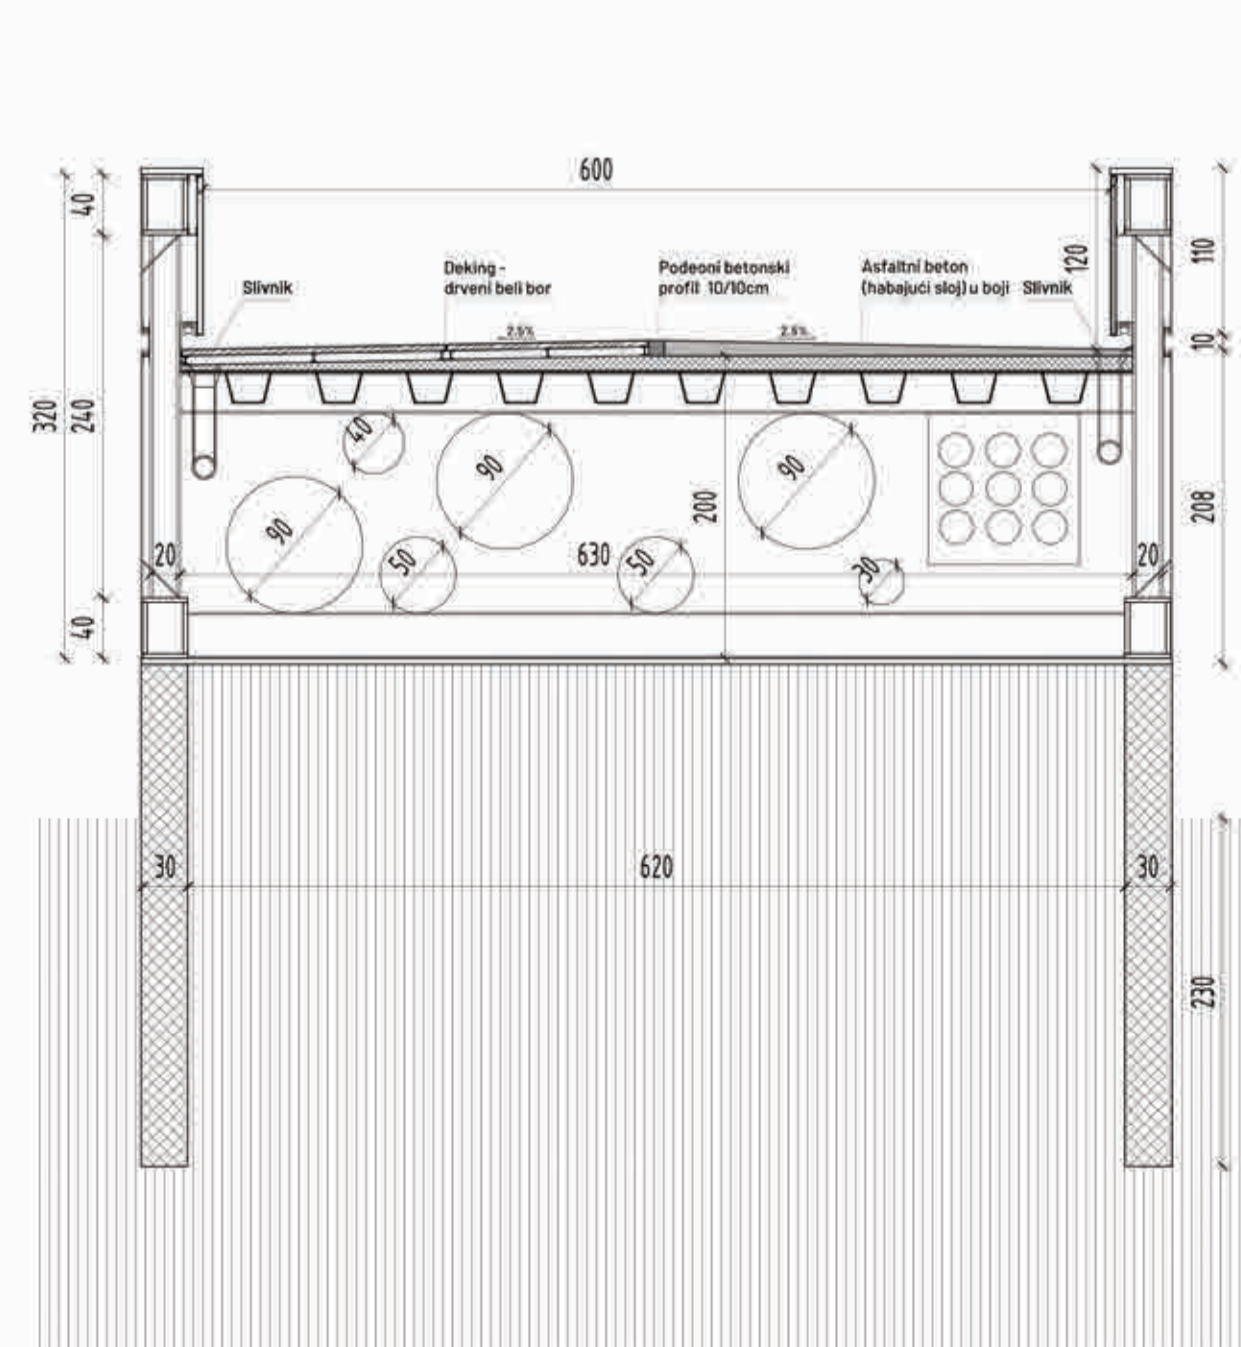

DETALJI MATERIJALIZACIJE PARTERA  
1:20

